



DATE	DESCRIPTION
2014.11.26	PRELIMINARY SUBMISSION
2015.02.04	RESPONSES TO COMMENTS
2015.02.27	FINAL SUBMISSION
2015.04.17	REVISION #1

DRAWING TITLE  
**FLOOR PLAN - PARKING  
MEZZANINE**

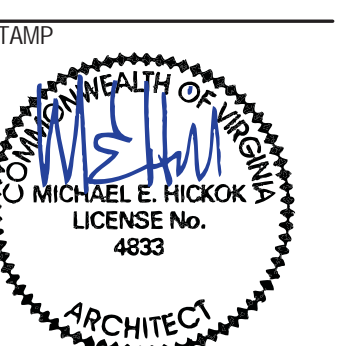


PROJECT NO.  
14045  
DRAWN BY:  
Author  
SCALE:  
As indicated  
DATE:  
02.27.2015  
DWG. NO.

**A-1.10**

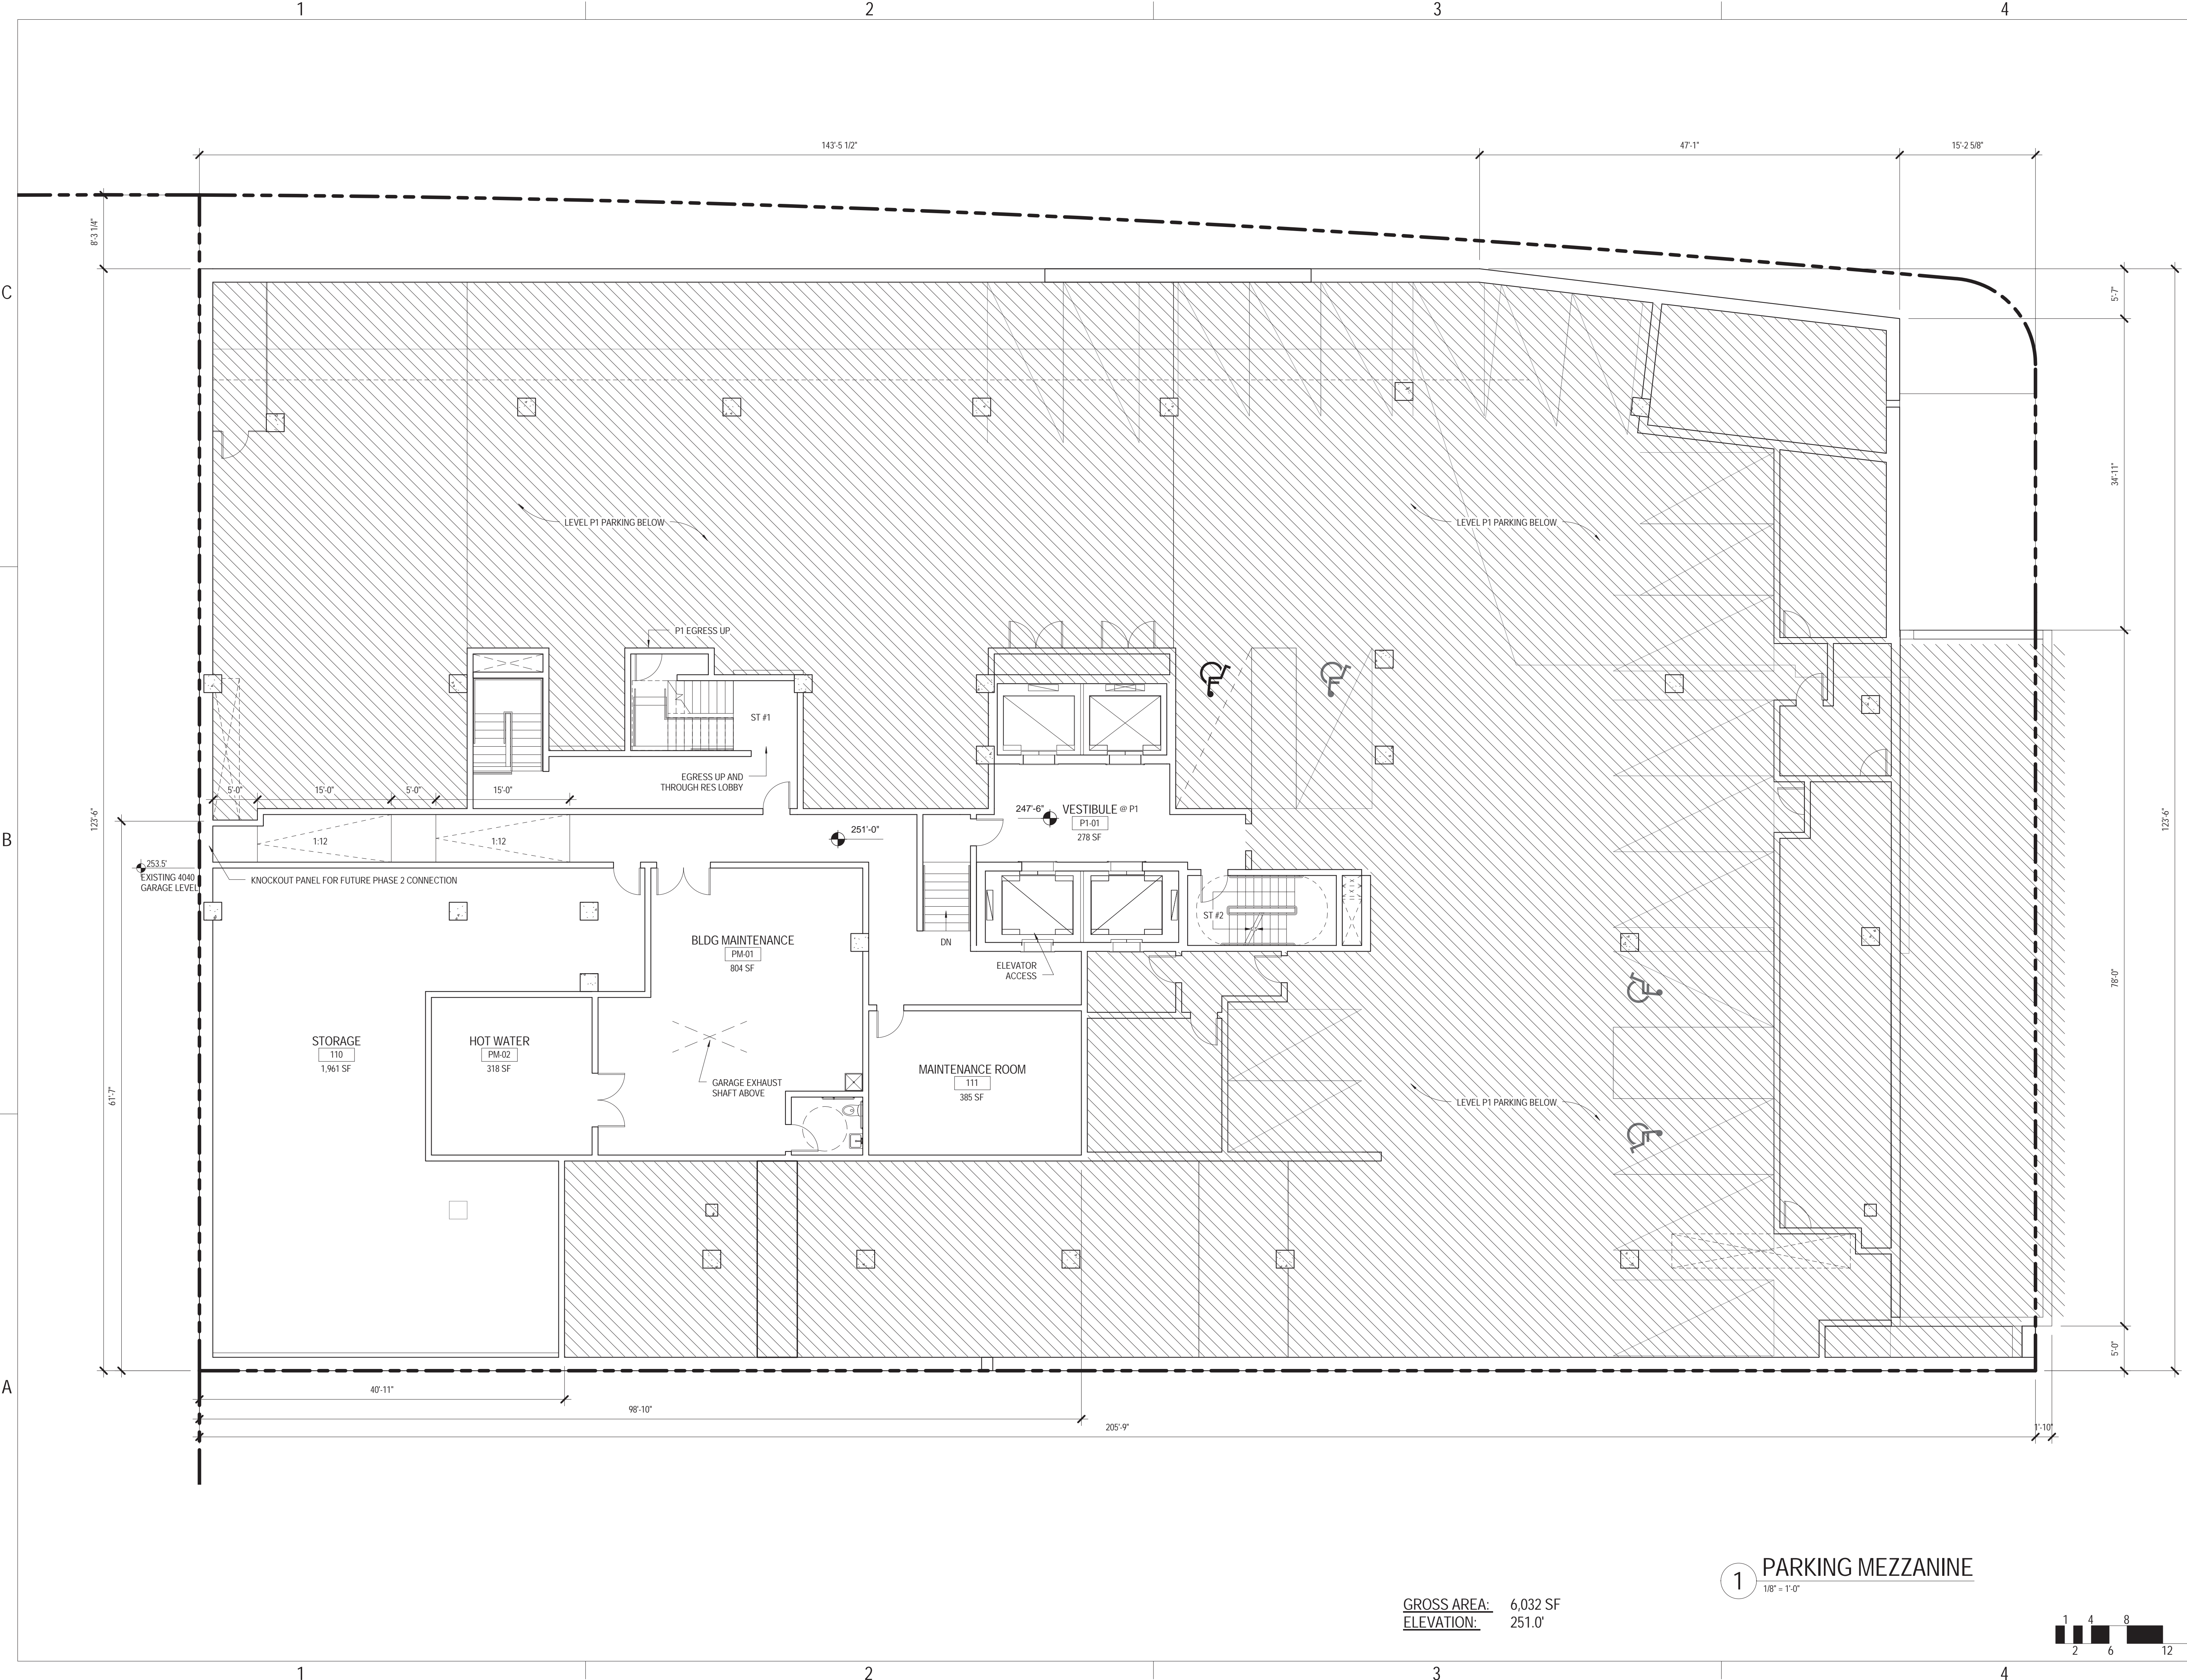

GROSS AREA: 6,032 SF  
ELEVATION: 251.0'

**1** PARKING MEZZANINE  
1/8" = 1'-0"

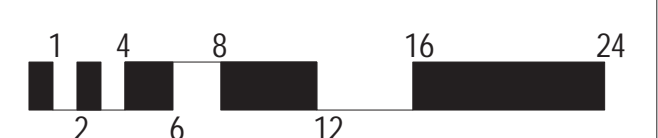

C:\Revit Local Files\14045 - 4000 N FAIRFAX DR - CENTRAL - SD13 - render 13045@hickokcole.com.nt

10/27/2015 10:20:18 AM

© 2014 Hickok Cole Architects