


NOTES


1. REFER TO STREET TREE PIT DETAIL (329300.3A) FOR PIT CONSTRUCTION AND INFORMATION ON ADJACENT PAVEMENTS, CURB, AND DRAINAGE.

2. REFER TO DETAIL 329300.5 FOR GENERAL TREE PLANTING NOTES.

3. MOUND SOIL ABOVE SIDEWALK GRADE TO ALLOW FOR SOIL TO SETTLE OVER TIME.

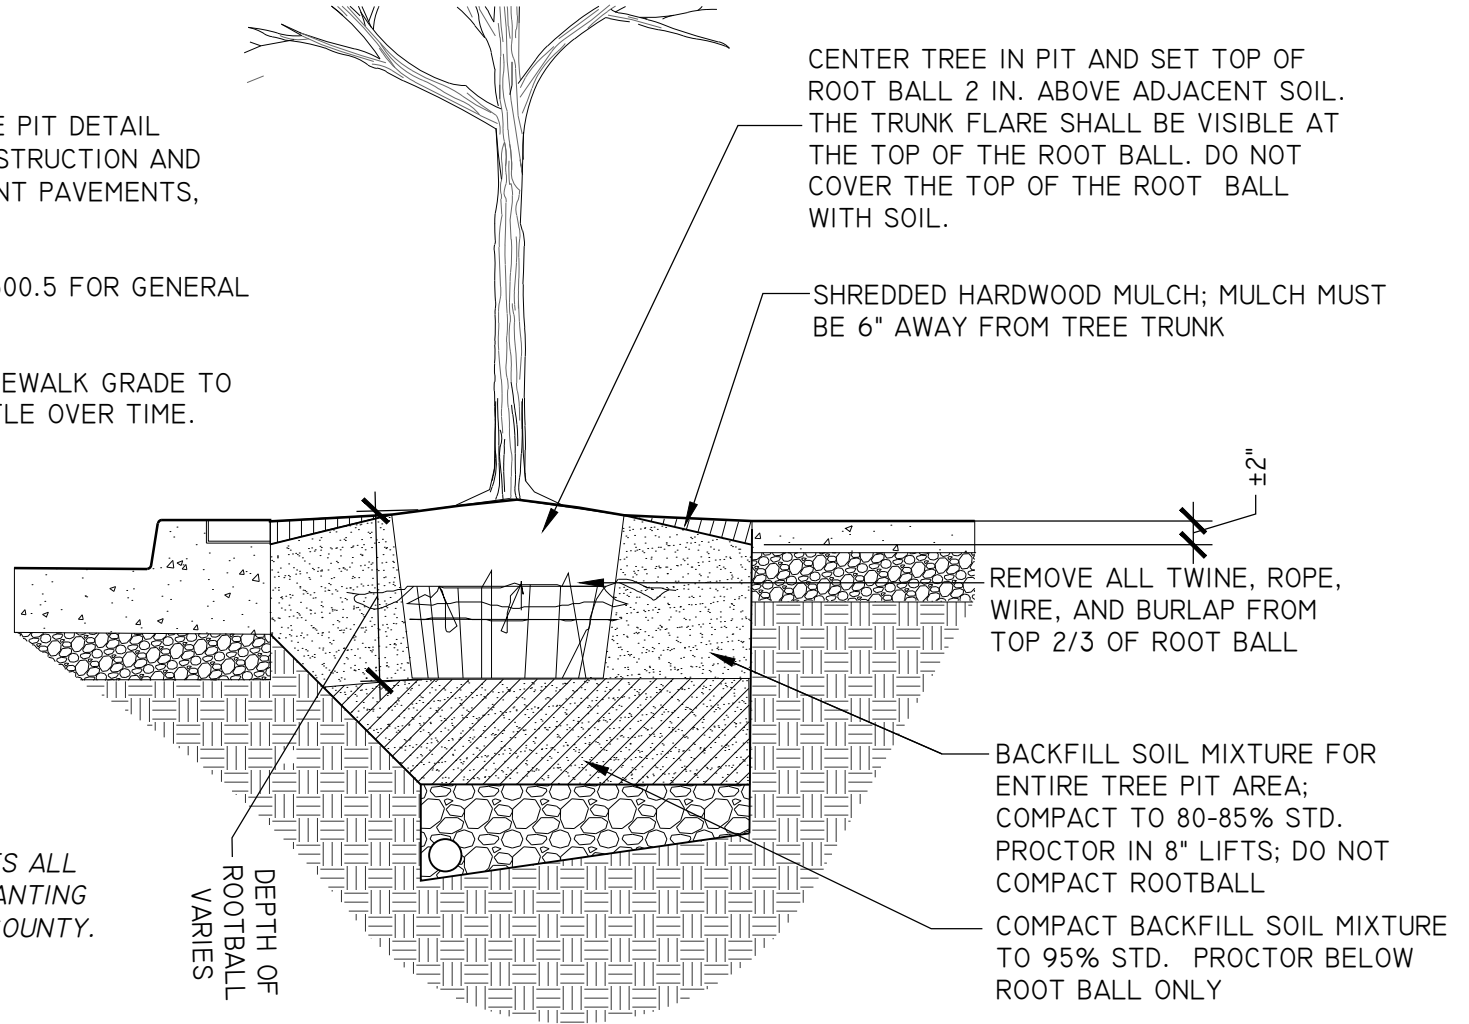

THIS DETAIL SUPERSEDES ALL OTHER STREET TREE PLANTING DETAILS IN ARLINGTON COUNTY.

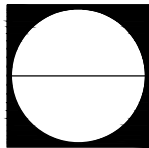

STREET TREE PLANTING PIT (SHEET 2 OF 2)

FOR TREE PLANTING PITS IN RIGHT-OF-WAY & ADJACENT TO PAVING
329300.3B (2020)

1/2" = 1'-0"

