


ROADWAY LUMINAIRE ARM
(GENERALLY STANDARD TYPE)
(ARL DRAWING 14090-01)

COBRA HEAD LUMINAIRE
(SPECIFY TYPE)
(ARL DRAWING 14110-03)

ROUND TAPERED COMPOSITE
ROADWAY LIGHT POLE
(ARL DRAWING 14080-07)

FOUNDATION
SEPARATE PAY ITEM

LIGHT POLE WIRING DETAIL
(ARL DRAWING 14050-01)

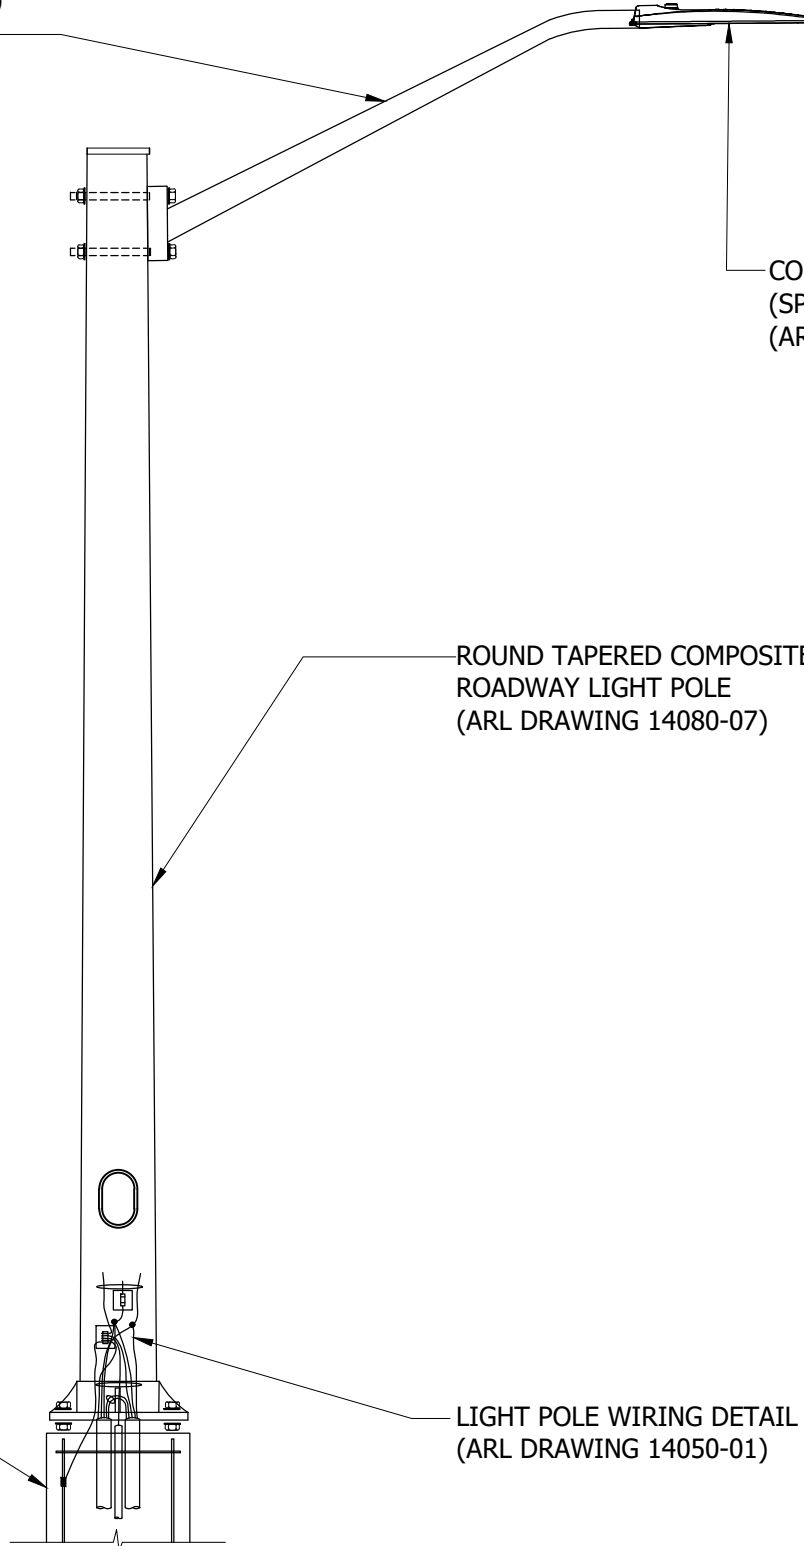

ROUND TAPERED COMPOSITE ROADWAY LIGHT
POLE ON FOUNDATION WITH SINGLE COBRA HEAD LUMINAIRE

REVISION & DATE



ARLINGTON COUNTY, VIRGINIA
DEPARTMENT OF ENVIRONMENTAL SERVICES

DRAWING NO.
14112-03