

ROADWAY LUMINAIRE ARM
 (UPSWEEP (SHOWN) OR S-CURVE)
 (ARL DRAWING 14090-01)


COBRA HEAD LUMINAIRE
 (SPECIFY TYPE)
 (ARL DRAWING 14110-03)

OCTAFLUTE ALUMINUM
 ROADWAY LIGHT POLE
 (ARL DRAWING 14080-04 (a))

CAST ALUMINUM BREAKAWAY
 TRANSFORMER BASE DETAIL
 (17" BASE) HINGED DOOR OPTION
 (ARL DRAWING 14070-01)

LIGHT POLE WIRING DETAIL
 (ARL DRAWING 14050-01)

FOUNDATION
 SEPARATE PAY ITEM

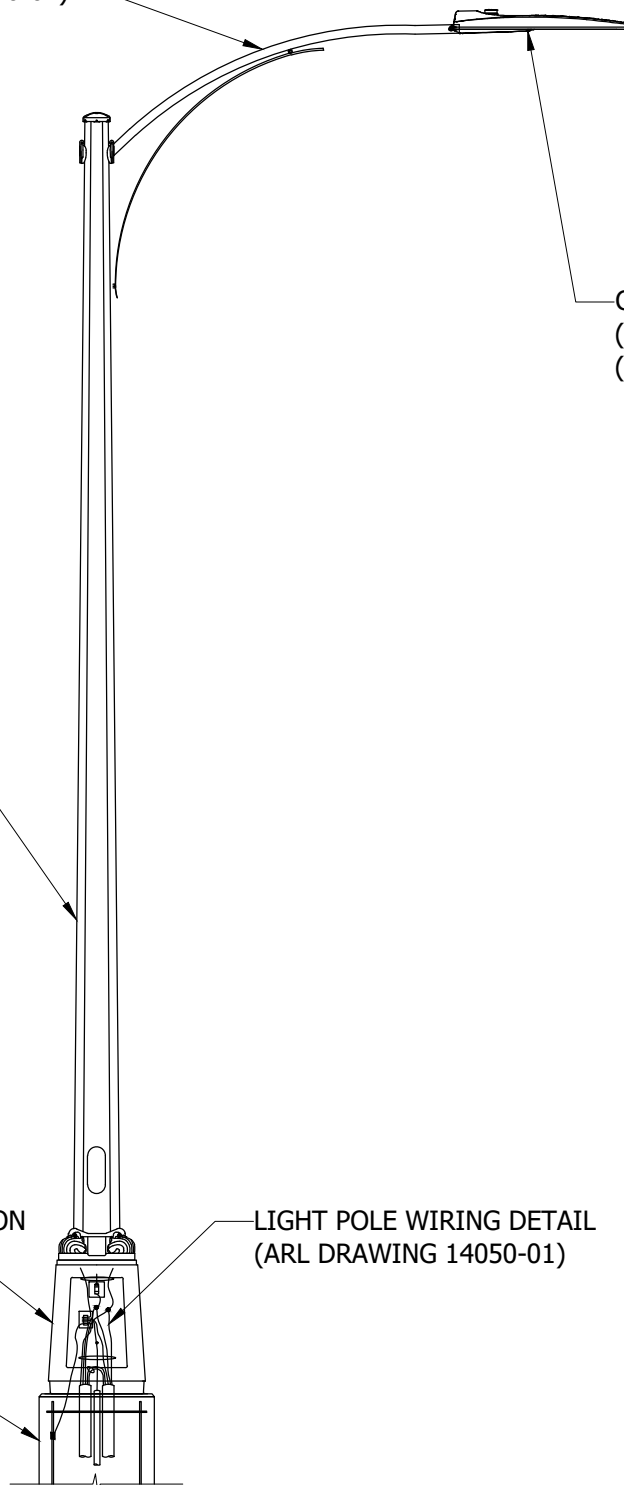

OCTAFLUTE ALUMINUM ROADWAY LIGHT
 POLE WITH SINGLE COBRA HEAD LUMINAIRE

REVISION & DATE



ARLINGTON COUNTY, VIRGINIA
 DEPARTMENT OF ENVIRONMENTAL SERVICES

DRAWING NO.
 14112-05