

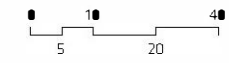


BUILDING ELEVATIONS
NORTH ELEVATION

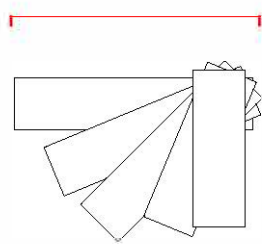

BUILDING SECTIONS
CROSS SECTION C-C

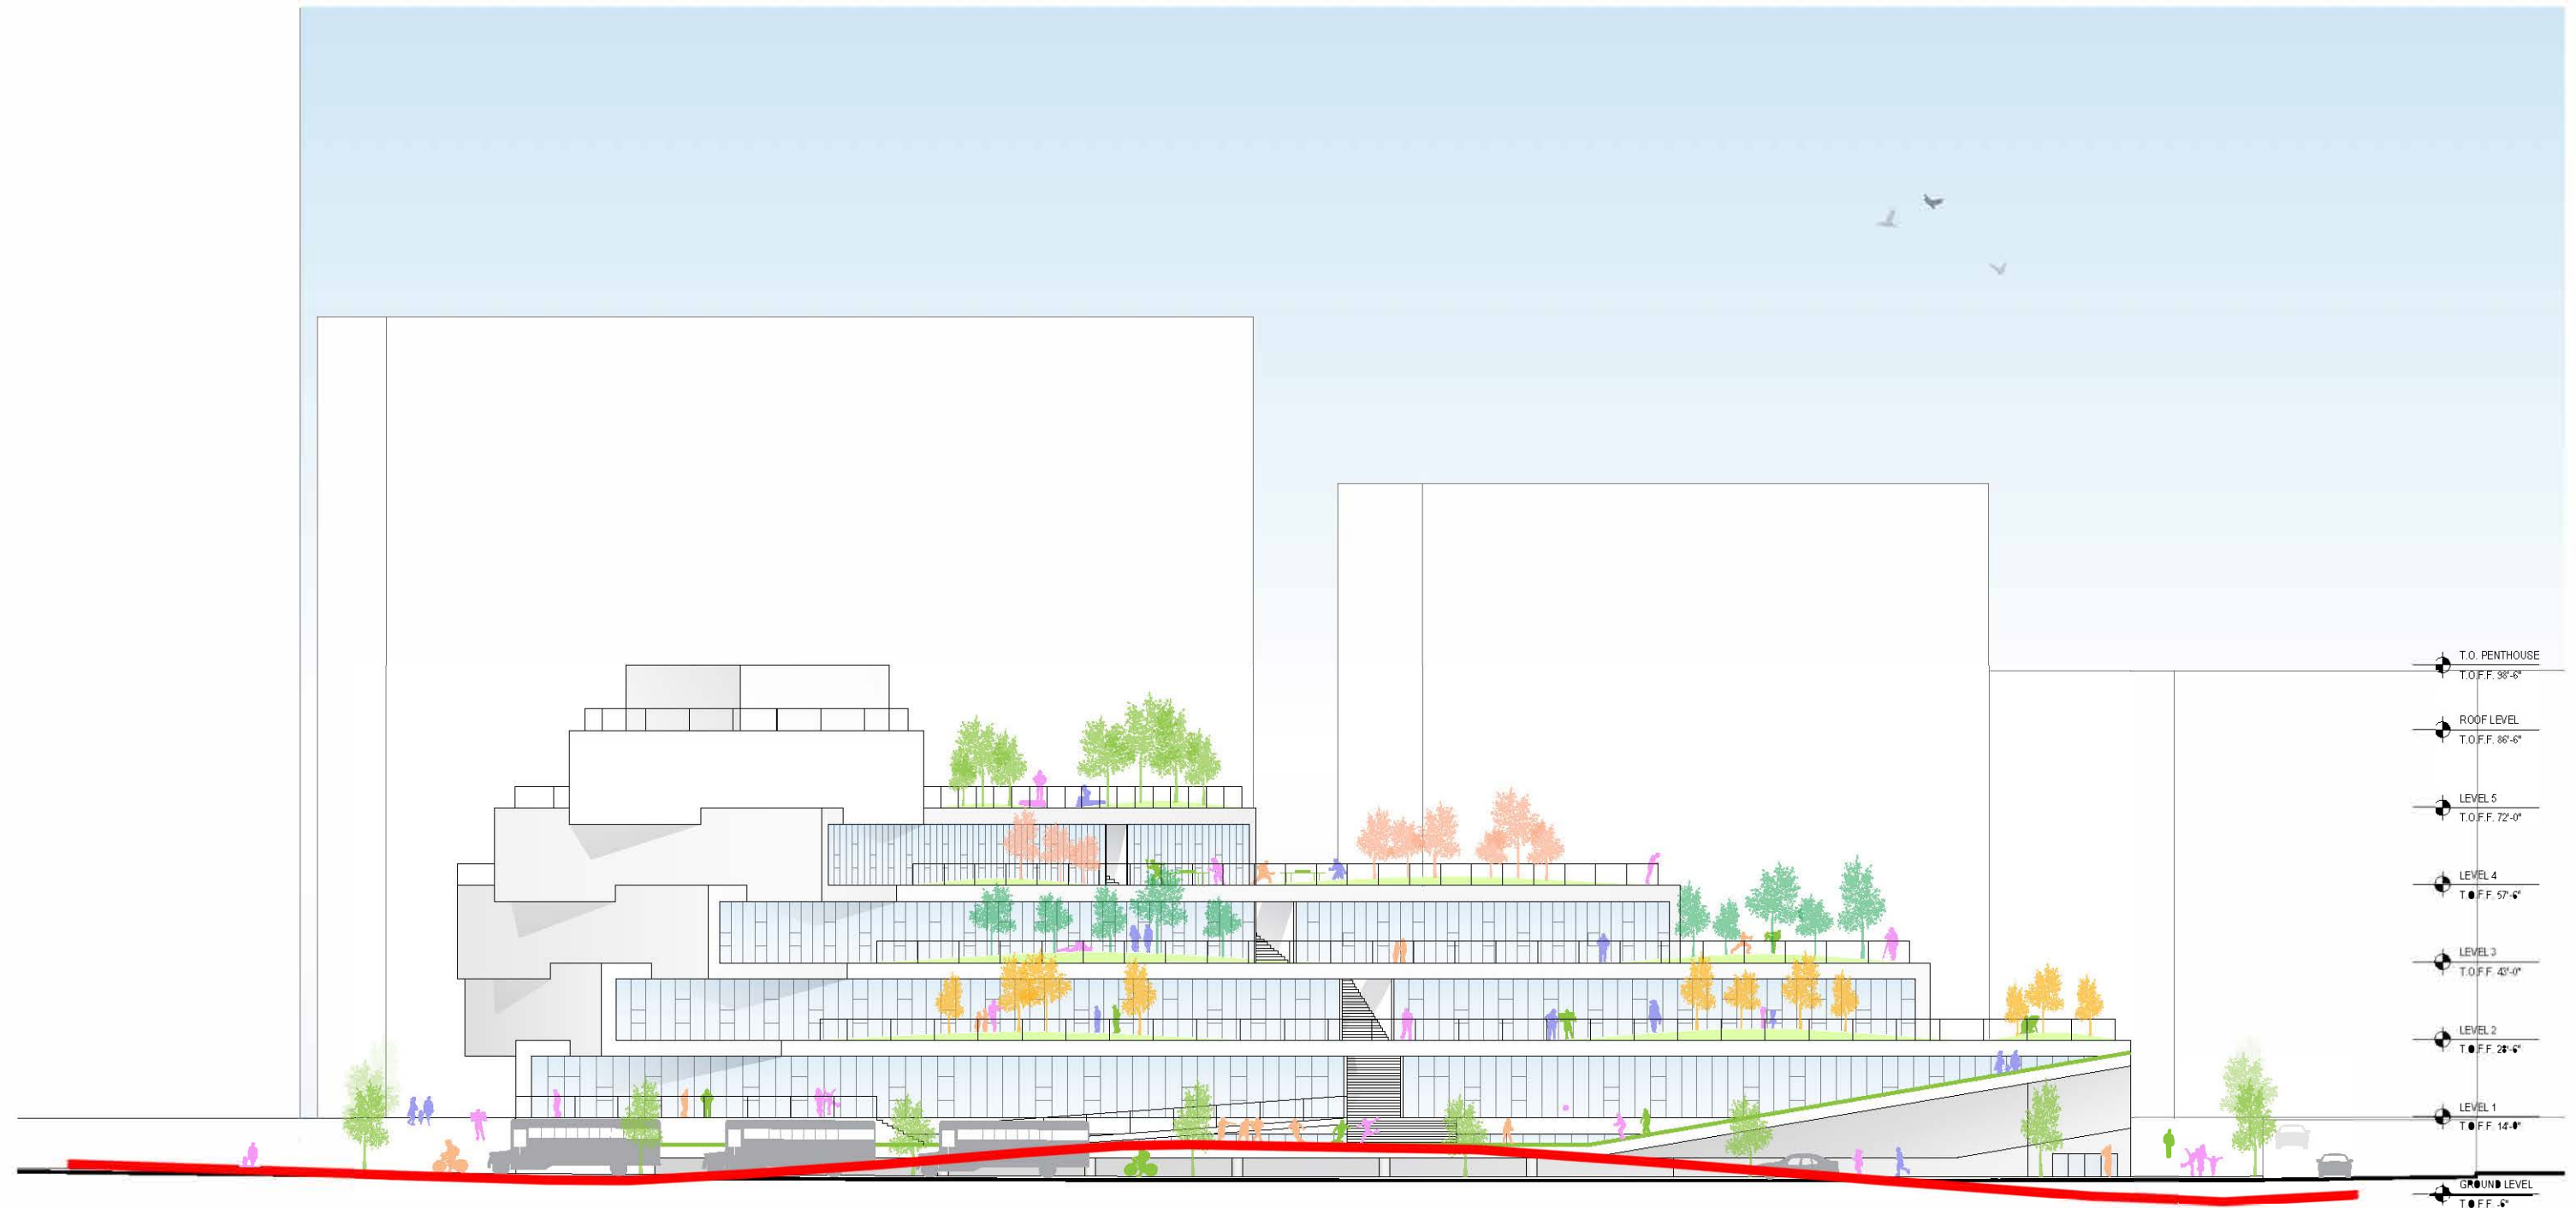