

**ARLINGTON COUNTY, VIRGINIA  
HISTORICAL AFFAIRS AND LANDMARK REVIEW BOARD  
APPLICATION FOR CERTIFICATE OF APPROPRIATENESS**

DATE September 5, 2018

<b>Z-</b> _____	-	<b>-HD</b>	<b>RPC#</b> _____
<b>(TO BE COMPLETED BY STAFF)</b>			

**DESIGNATED PROPERTY:**

Name of Historic District Maywood Historic District

Address of Building 3505 22nd Street North

**OWNER:**

Name Carol Parker

Address (if different) N/A

Phone (Home) N/A (Work) \_\_\_\_\_

EMAIL: carolamesparker@gmail.com

**PERSON FILING APPLICATION, IF OTHER THAN OWNER:**

Name \_\_\_\_\_

Address \_\_\_\_\_

Phone (Home) \_\_\_\_\_ (Work) \_\_\_\_\_

Relationship to Applicant \_\_\_\_\_

**PROJECT ARCHITECT/ENGINEERS/CONTRACTORS:**

**PURPOSE OF APPLICATION:**

Repair (change of materials)       Alteration       Addition       Fence  
 Demolition       New construction       Relocation       Outbuildings  
 Tree Removal       Grading       Sign       Other

Will an application related to this property go before any of the following?  Board of Zoning Appeals

Planning Commission  County Board       Other (please specify) \_\_\_\_\_

Does the proposed work require a building permit?  YES       NO

Is any demolition anticipated?  YES       NO      If yes, please describe \_\_\_\_\_

**OVERVIEW OF PROPOSED WORK (ATTACH ADDITIONAL SHEETS IF NECESSARY):**

Description:

The installation of a metal handrail on the concrete steps in the front yard .

LETTER OF TRANSMITTAL

Historical Affairs & Landmark Review Board  
c/o Historic Preservation Program  
2100 Clarendon Boulevard, Suite 700  
Arlington, VA 22201

Dear Review Board Members:

Enclosed is an application for a Certificate of Appropriateness and the following attachments:

Drawing(s) -- Indicate scale on each drawing.

Site Plan / Plat \_\_\_\_\_

Elevation \_\_\_\_\_

Floor Plan \_\_\_\_\_

Section \_\_\_\_\_

Detail \_\_\_\_\_

Photograph(s) – Please indicate number of photographs.

Color \_\_\_\_\_

Black/White \_\_\_\_\_

Material Samples/Manufacturer’s Catalog Cuts – Please describe all material exhibits.

*wrought iron railing*



YOUR SIGNATURE BELOW CONFIRMS YOUR CONSENT TO THE FOLLOWING:

1. I understand that these materials will be placed in the Historic Preservation Program’s building file for information about my property following the public hearing.
2. I understand it is my responsibility to inform my adjacent neighbors of my building and construction plans for this project.
3. I hereby grant permission to the County’s Historic Preservation Code Inspector to enter my property during the application and construction phases of my project.
4. I hereby grant permission to the County’s Historic Preservation Code Inspector to take photographs of my property, including the existing conditions, during the construction phase, and after the project is completed.

(Signed)

Date

*Carol Parker* 8-21-18

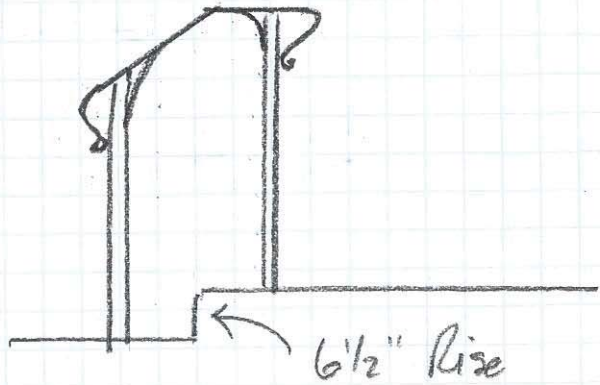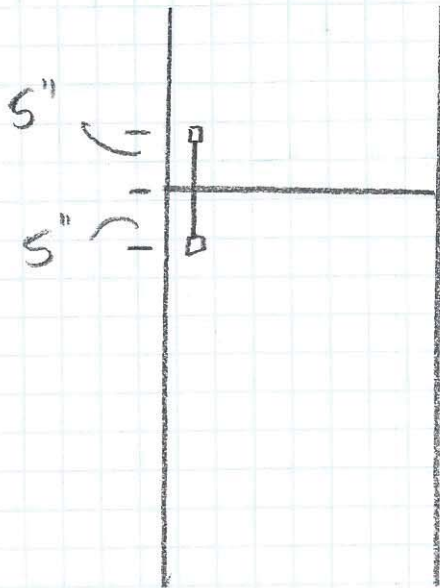


Carol Parker  
3505 22<sup>nd</sup> St. N  
Arlington VA 22207  
(703) 405-2486

### Materials:

- 1 3/4" Molded Top Bar
- 1" x 1/2" Upper Channel
- 1" sq tube post

Prime!  
Paint Black

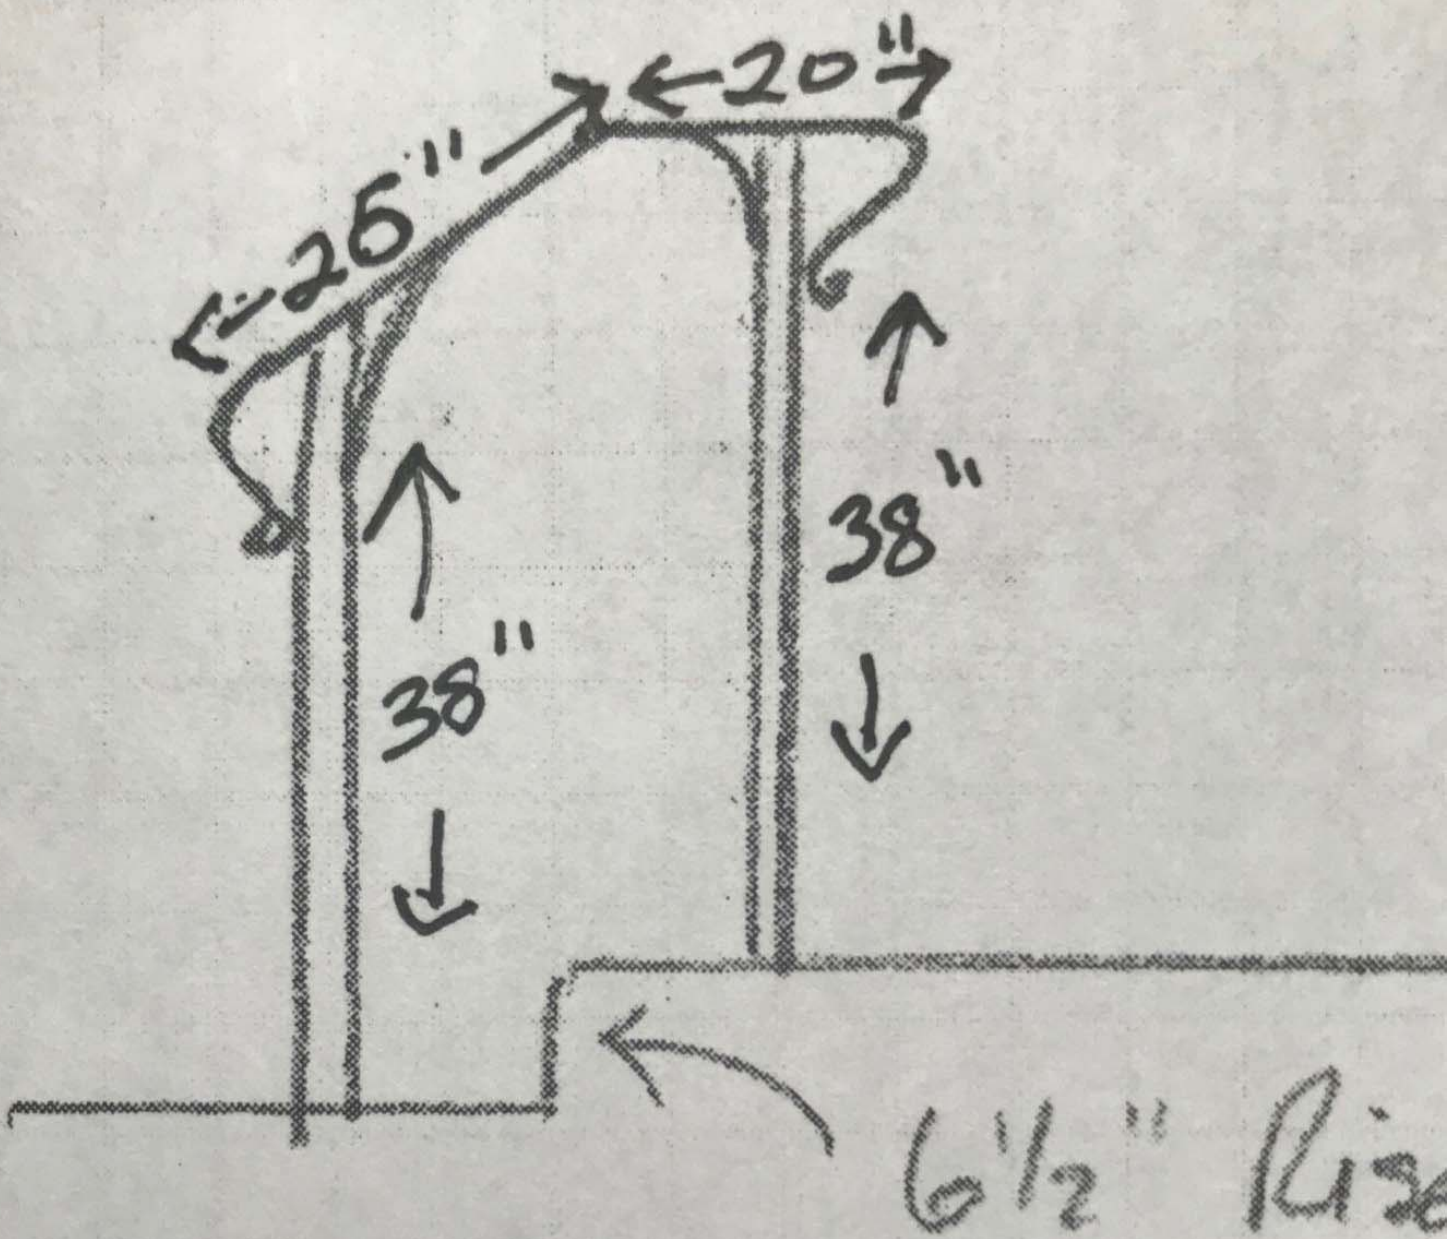

enter

Subject Property Walkway



Example of handrail to be installed.



Ivey Welding Service, Inc  
3436 Lee Highway  
Arlington, VA 22207  
(703) 524-4322  
info@iveyweldingservice.com  
http://www.iveyweldingservice.com



# PROPOSAL

PROPOSAL # 3708  
DATE 07/03/2018  
EXPIRATION DATE 10/03/2018

**ADDRESS**  
Carol Parker  
3505 22nd St N  
Arlington, VA 22207

Please detach top portion and return with your payment.

---

ACTIVITY	AMOUNT
<b>Fabrication</b> Fabricate and install custom handrail at front yard step.	577.00

All of our work is to be primed red-oxide and painted black.

See attached drawing for details (not to scale).

Terms: Payment due in full upon completion of work.

If accepted, please sign this proposal and return to us.

Cordially,  
Scott Kennedy

---

NOTE: All jobs requiring fabrication and installation, please allow approximately 4-6 weeks for completion.

**TOTAL** **\$577.00**

Thanks, we look forward to working with you!

Accepted By

Accepted Date