


TOP VIEW

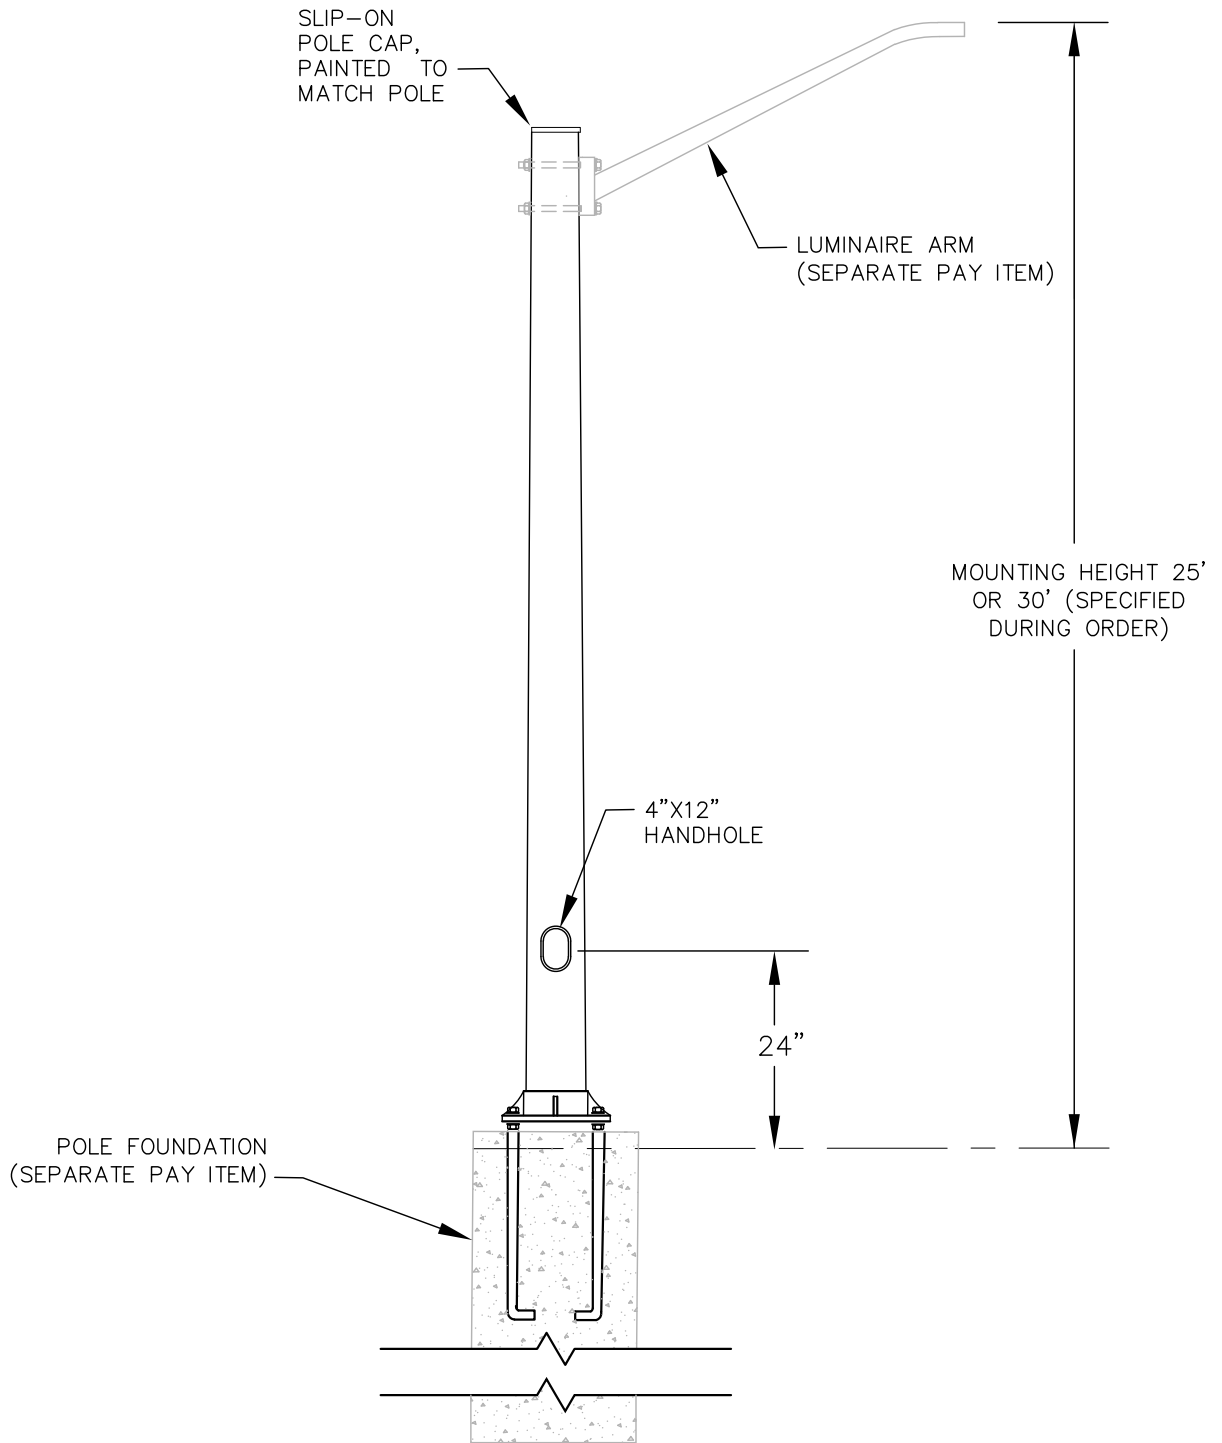

ROUND TAPERED COMPOSITE ROADWAY LIGHT POLE

REVISION & DATE



ARLINGTON COUNTY, VIRGINIA  
DEPARTMENT OF ENVIRONMENTAL SERVICES

DRAWING NO.  
**14080-07**