

REVISED ON 05/23/2018

FILENAME: DC13 214-EXISTING.CONDITIONS.DWG PATH: Q:\DATA\DC13\DESIGN\CAD\ACTIVE PLOTTED BY: LDELACRUZ



DEPARTMENT OF ENVIRONMENTAL SERVICES  
FACILITIES & ENGINEERING DIVISION  
ENGINEERING BUREAU  
2100 CLARENDON BOULEVARD, SUITE 813  
ARLINGTON, VA 22201  
PHONE: 703.228.3629  
FAX: 703.228.3606

COPYRIGHT © 2018 ARLINGTON COUNTY VIRGINIA - ALL RIGHTS RESERVED

SEAL

APPROVALS	DATE
QUALITY CONTROL ENGINEER	
WATER, SEWER, STREETS BUREAU CHIEF	
TRANSPORTATION DIRECTOR	
PROJECT MANAGER	


REVISIONS	DATE

S ARLINGTON RIDGE RD AT S LANG ST  
DC13  
INTERSECTION IMPROVEMENTS  
EXISTING CONDITIONS

DESIGNED: L. DELACRUZ  
DRAWN: L. DELACRUZ  
CHECKED: P. RIGBY  
MISS UTILITY TRANSMITTAL #: N/A  
PLOTTED: FEBRUARY 6 2019

SCALE:  
NTS

SHEET

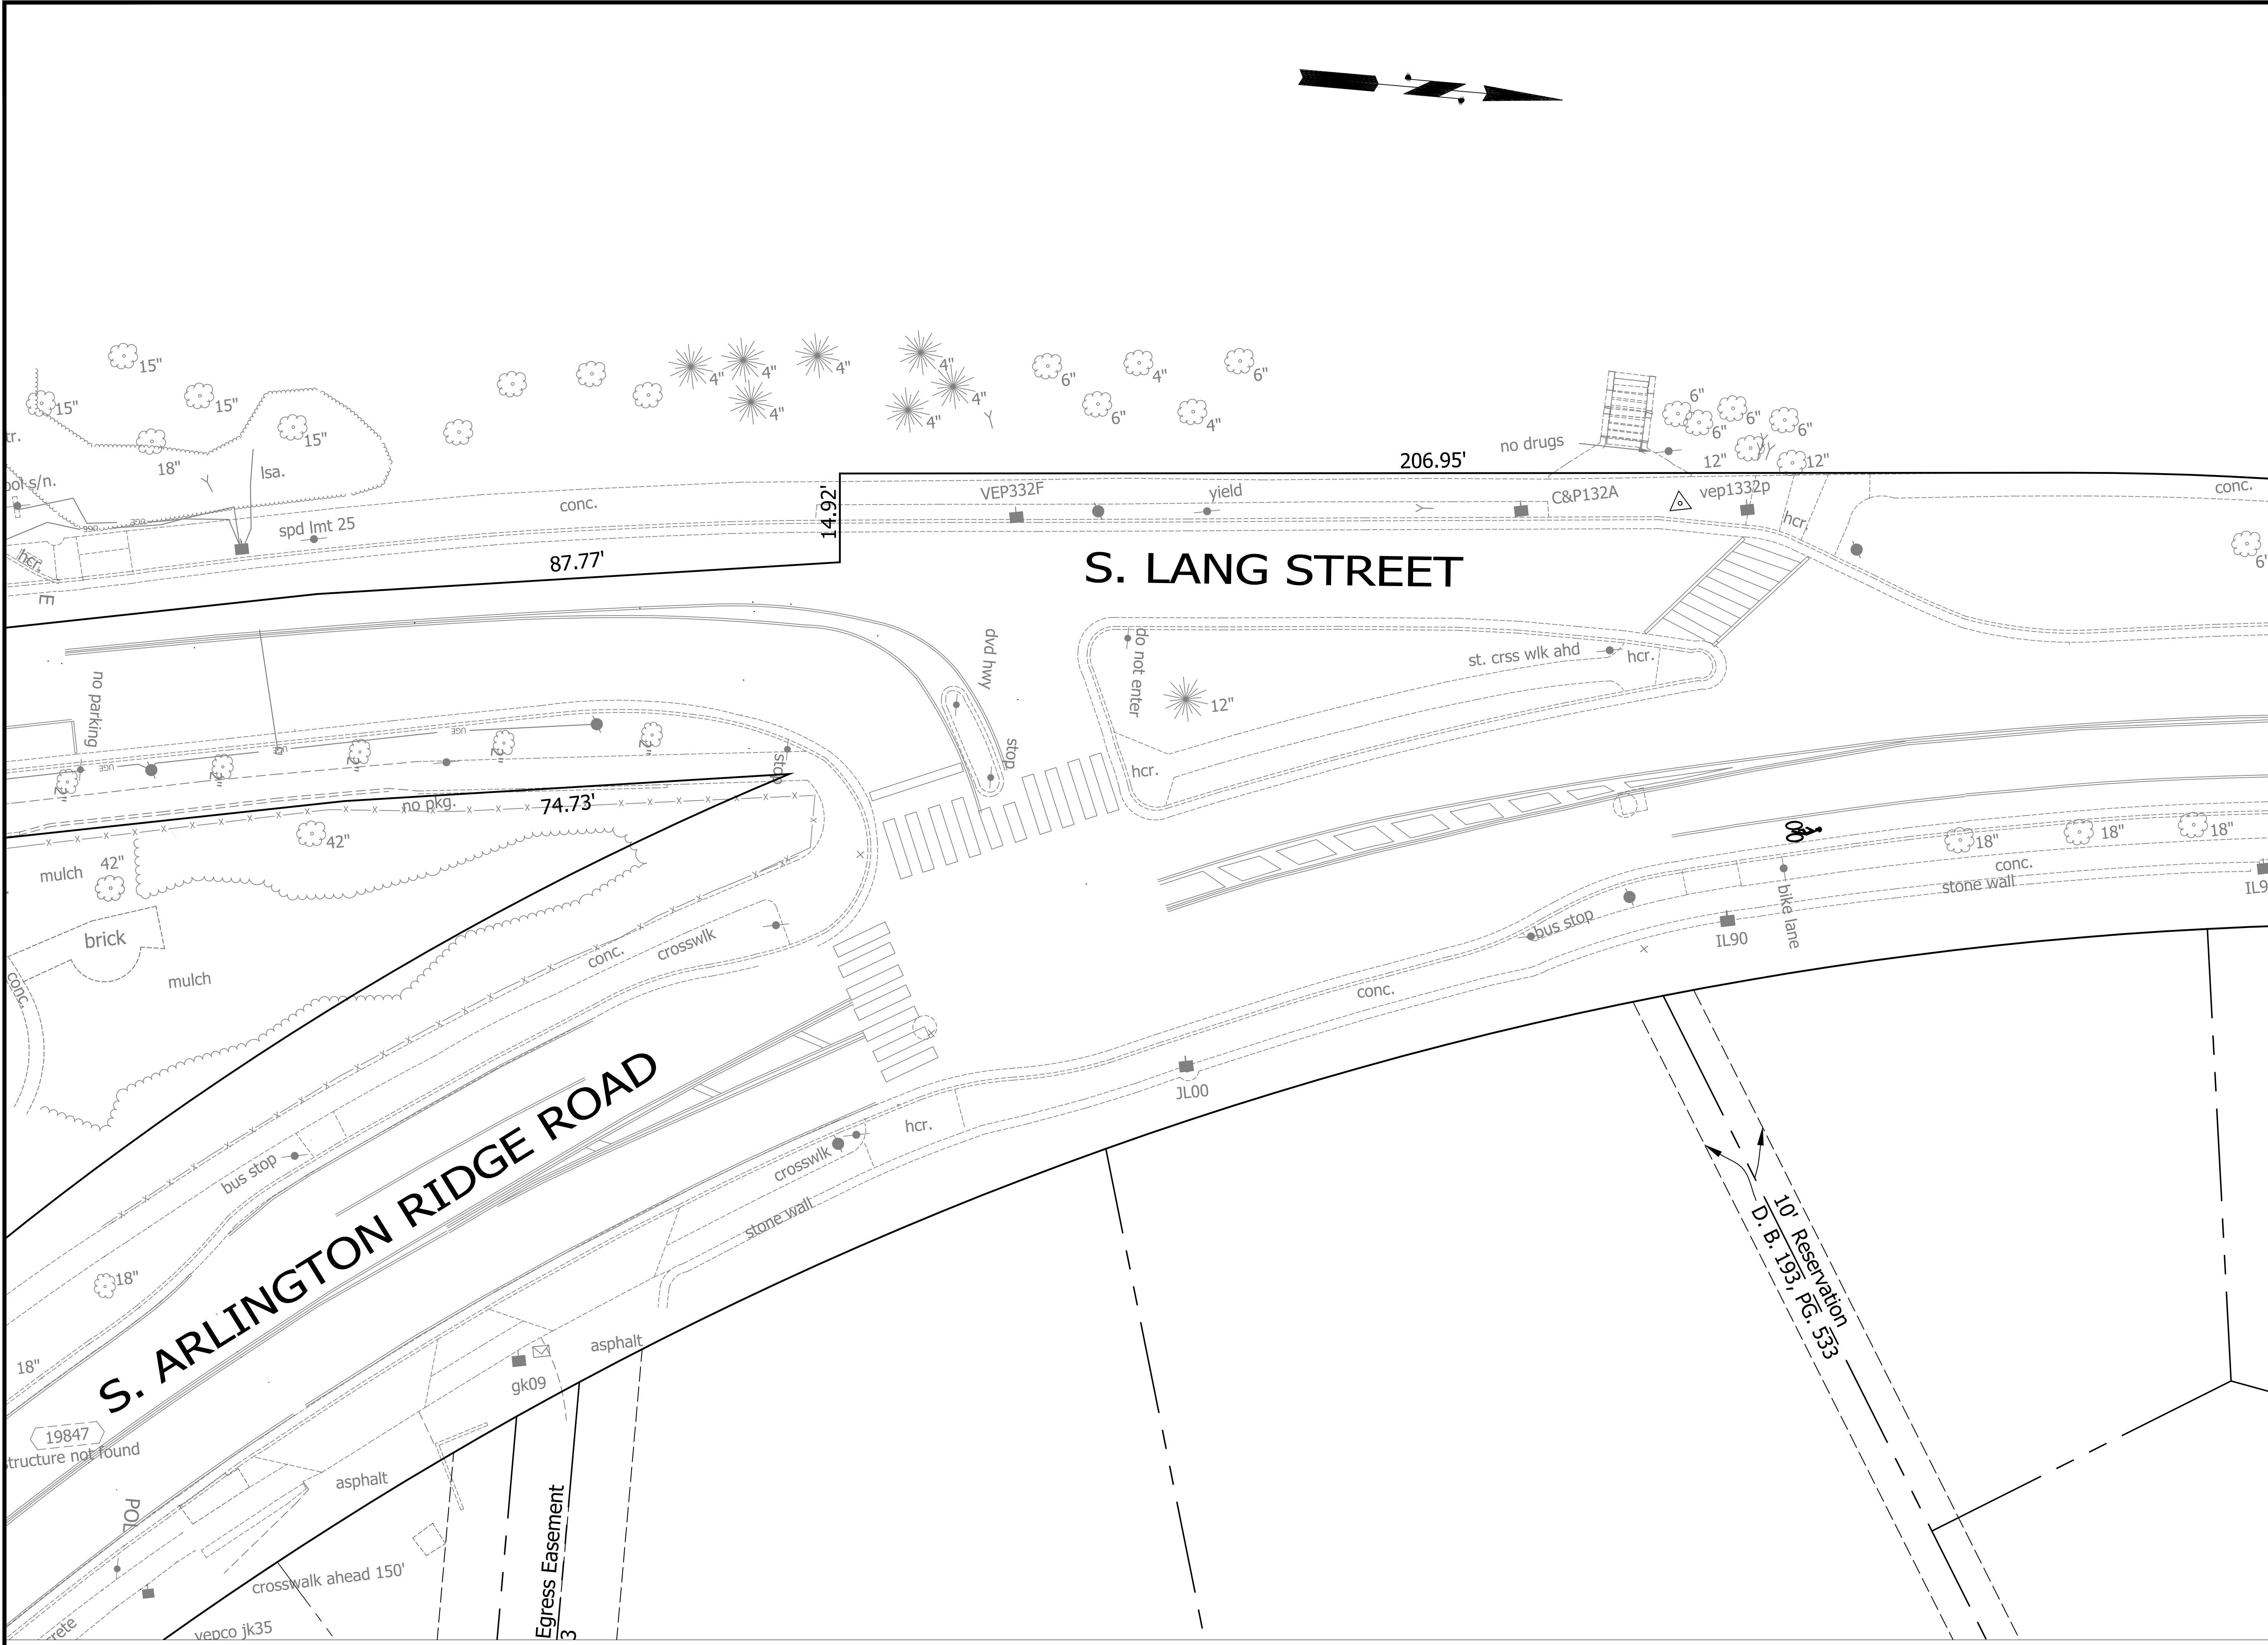

S ARLINGTON RIDGE RD AND S LANG ST INTERSECTION IMPROVEMENTS