


REVISED ON 05/23/2018

FILENAME: DC14_230-PLAN_PROFILE_EDISON.DWG PATH: Q:\DATA\DC14\DESIGN\CAD\ACTIVE\DC14 - PRESENTATION PLOTTED BY: JROJAS

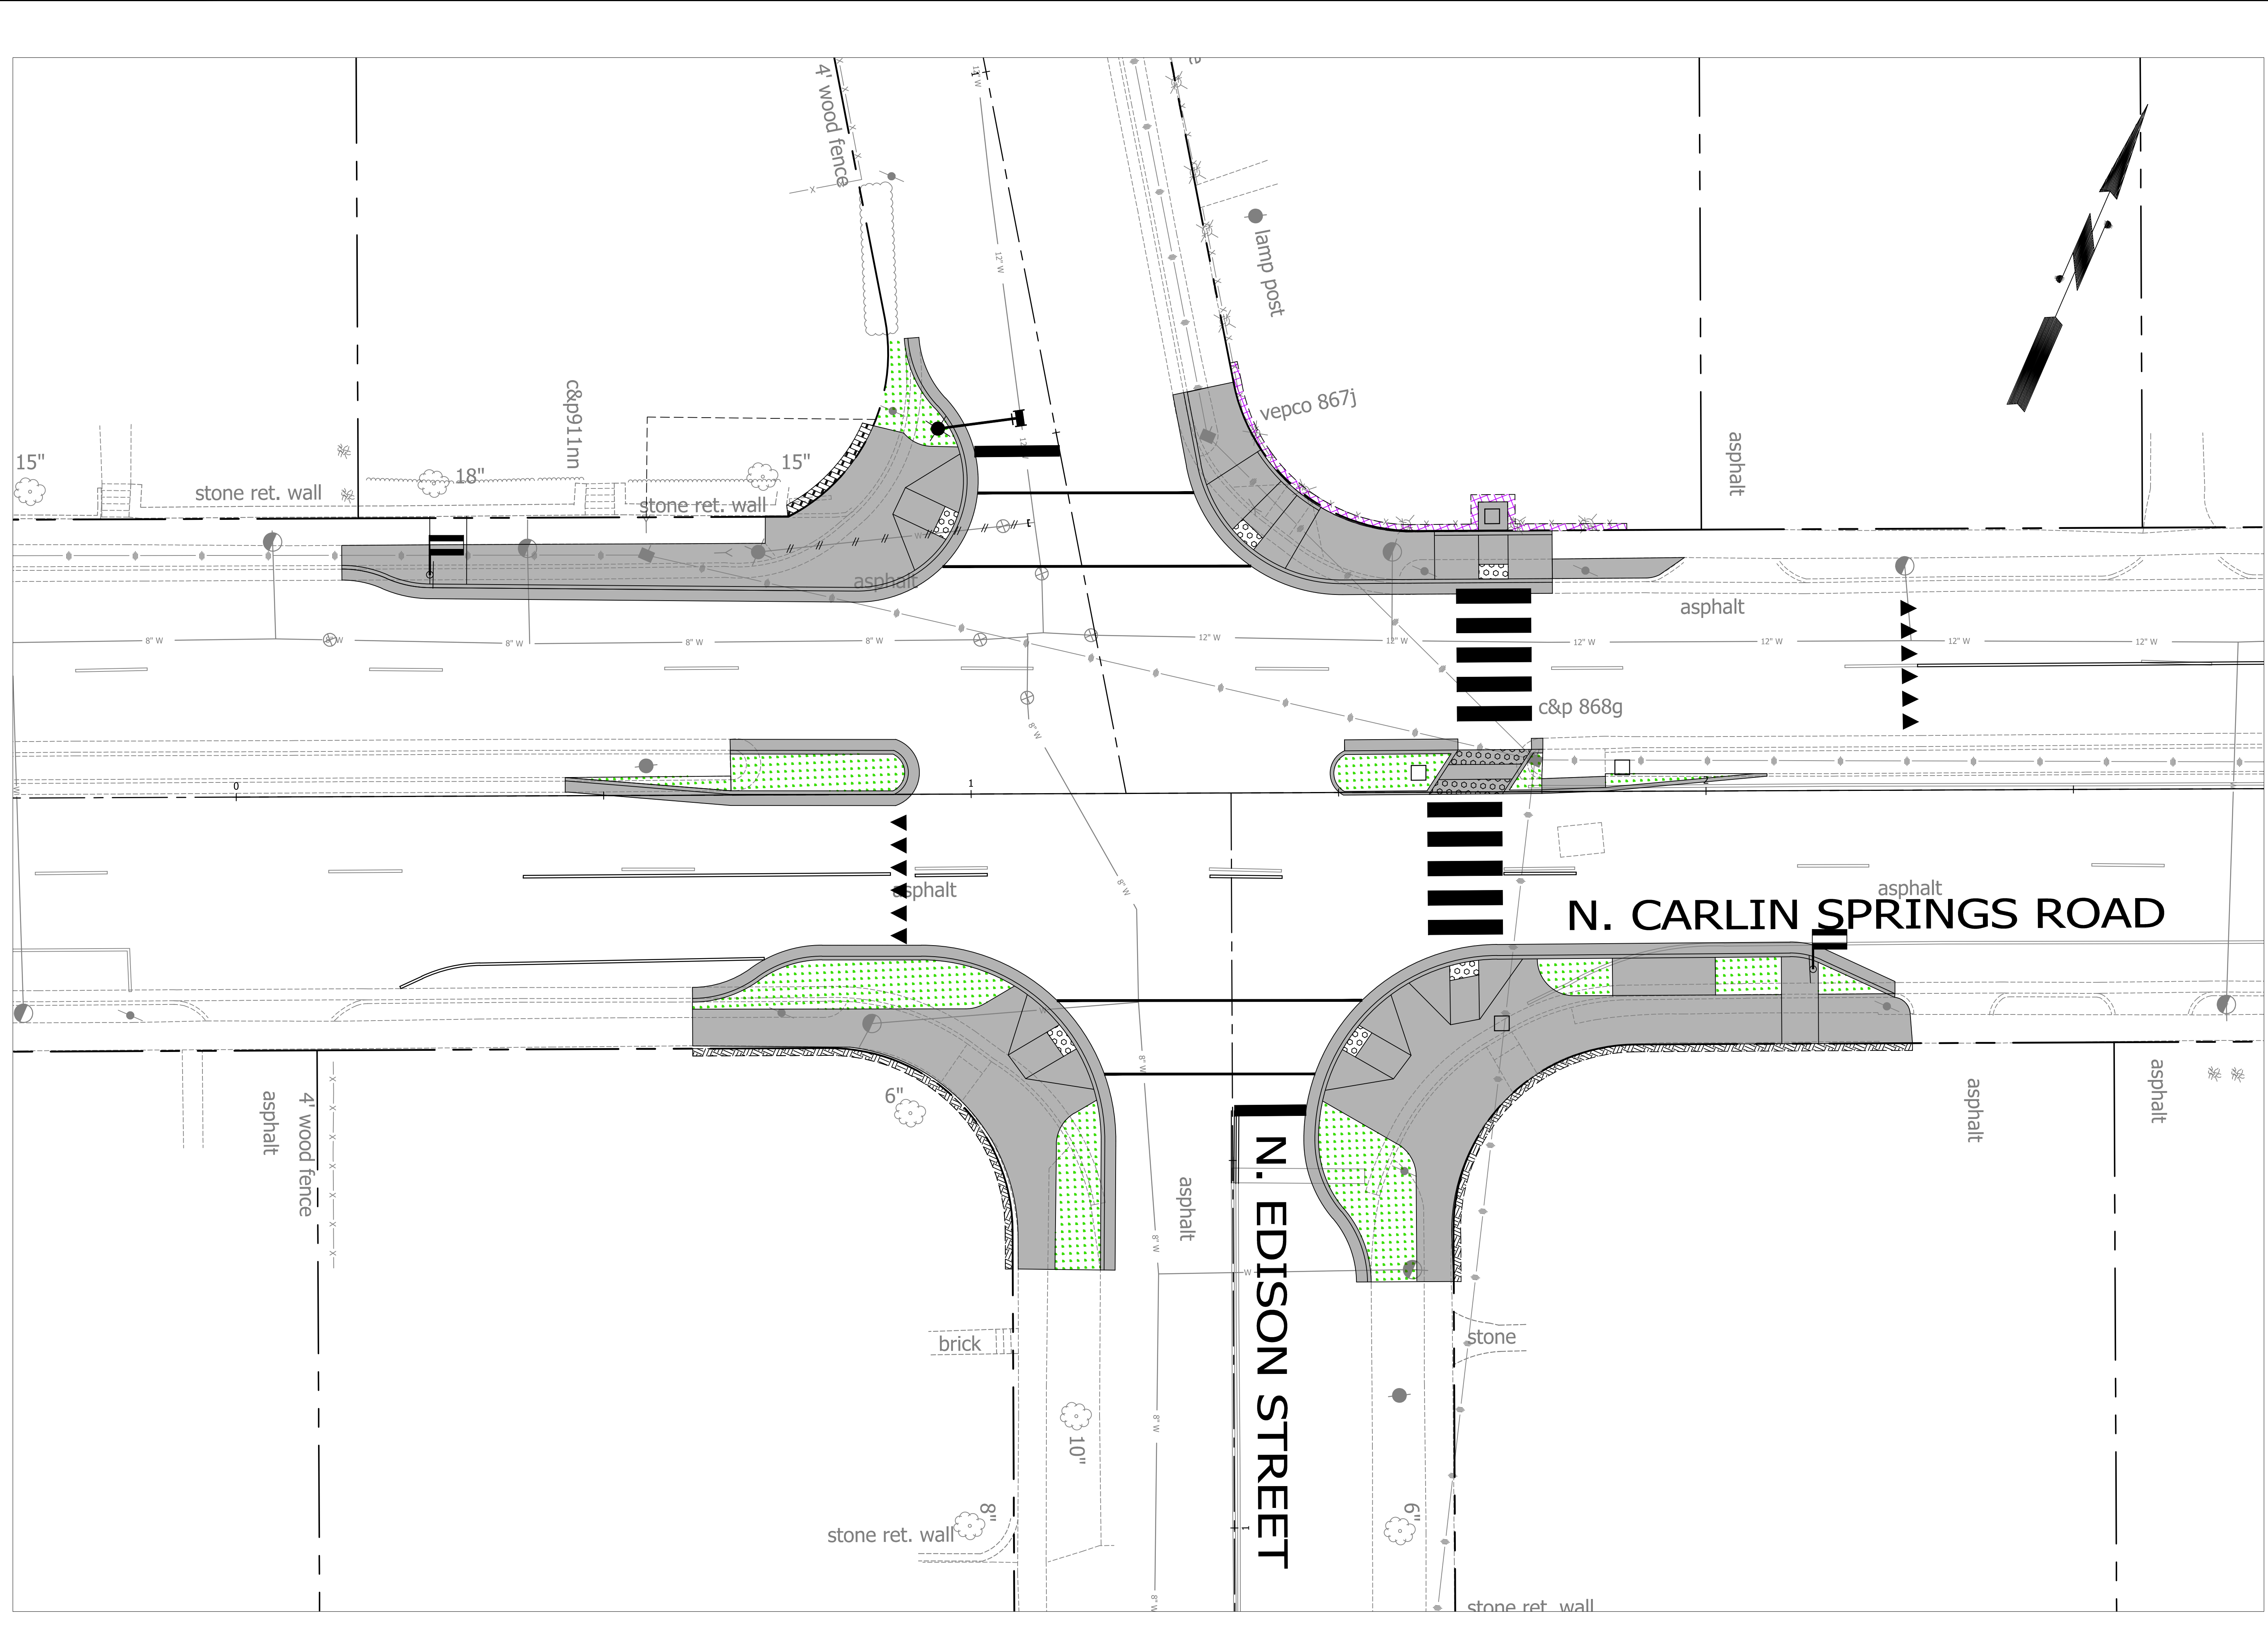

DEPARTMENT OF
ENVIRONMENTAL SERVICES
FACILITIES & ENGINEERING DIVISION
ENGINEERING BUREAU
2100 CLARENDON BOULEVARD, SUITE 813
ARLINGTON, VA 22201
PHONE: 703.228.3629
FAX: 703.228.3606

COPYRIGHT © 2018 ARLINGTON COUNTY
VIRGINIA - ALL RIGHTS RESERVED

SEAL

APPROVALS DATE

QUALITY CONTROL ENGINEER

CONSTRUCTION MANAGEMENT SUPERVISOR

WATER, SEWER, STREETS BUREAU CHIEF

TRANSPORTATION DIRECTOR

PROJECT MANAGER


REVISIONS DATE

N. CARLIN SPRINGS ROAD
DC14
AT N EDISON STREET AND AT N WAKEFIELD STREET
PLAN VIEW_EDISON

DESIGNED: XXX
DRAWN: XXX
CHECKED: XXX
MISS UTILITY TRANSMITTAL #: 5362-D

PLOTTED: OCTOBER 1 2019

SCALE:

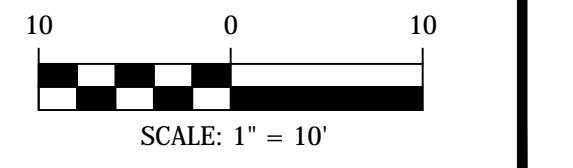

SHEET OF