


DEPARTMENT OF ENVIRONMENTAL SERVICES  
FACILITIES & ENGINEERING DIVISION  
ENGINEERING BUREAU  
2100 CLARENDON BOULEVARD, SUITE 813  
ARLINGTON, VA 22201  
PHONE: 703.228.3629  
FAX: 703.228.3606

COPYRIGHT © 2018 ARLINGTON COUNTY VIRGINIA - ALL RIGHTS RESERVED

SEAL  
30%  
SUBMISSION

APPROVALS	DATE
QUALITY CONTROL ENGINEER	
WATER, SEWER, STREETS BUREAU CHIEF	
TRANSPORTATION DIRECTOR	
PROJECT MANAGER	


REVISIONS	DATE

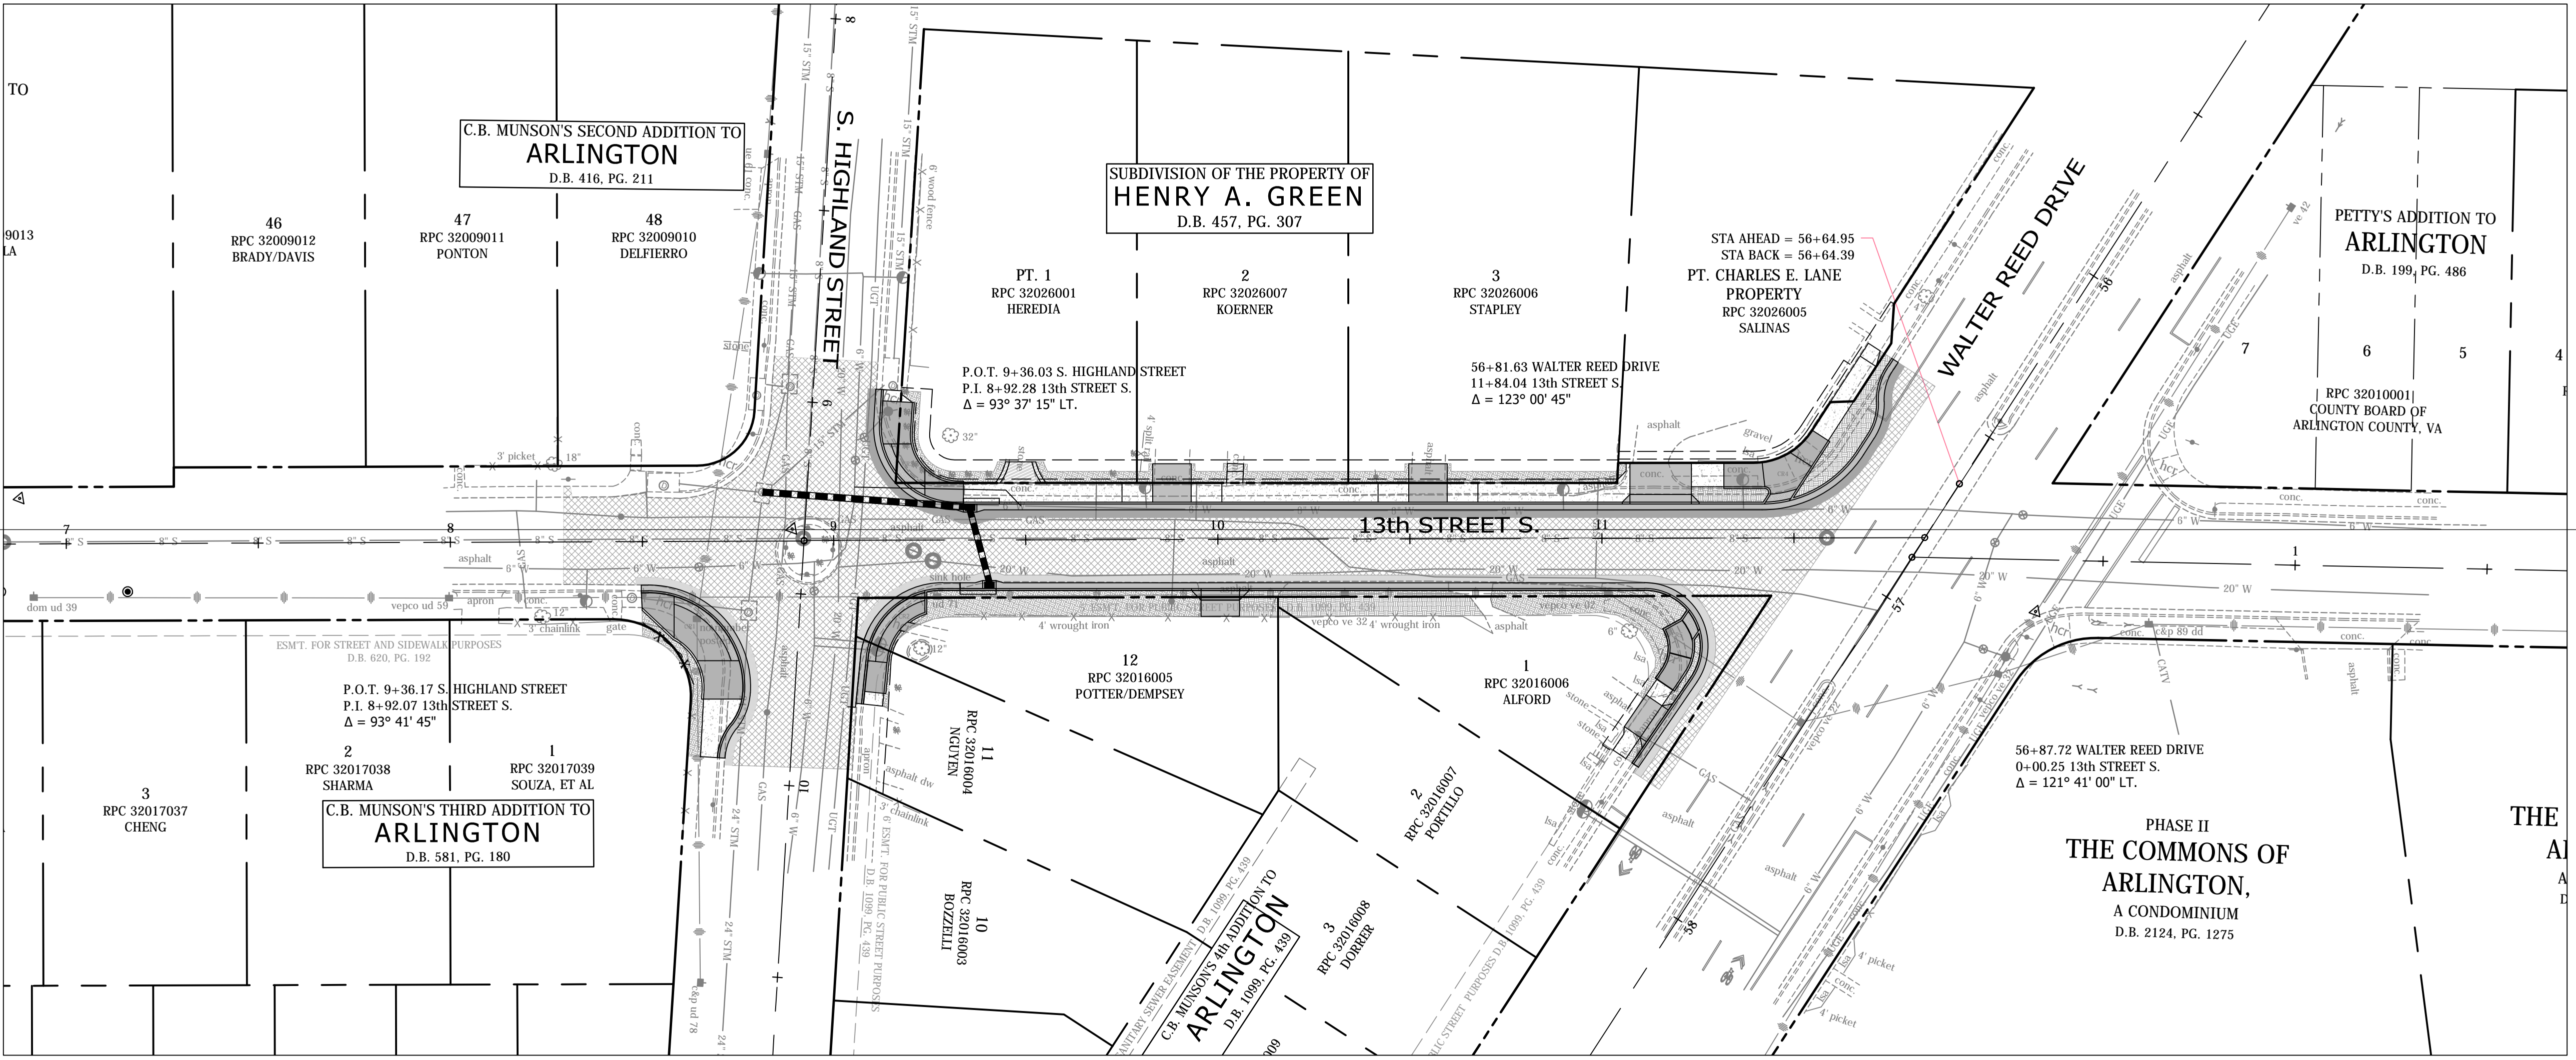

NEIGHBORHOOD COMPLETE STREETS: 13TH STREET S  
NS06  
13TH STREET S (FROM S HIGHLAND ST TO WALTER REED DR)  
PLAN EXHIBIT

DESIGNED: TML  
DRAWN: TML  
CHECKED: TML

PLOTTED: MARCH 9 2020

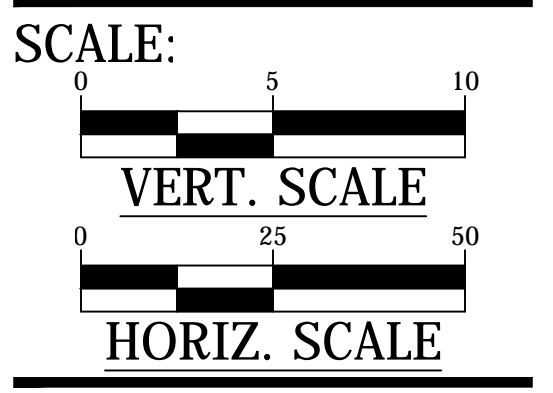

EXHIBIT