


N Larrimore St Rain Garden Design Plan

**Restrict
passage**

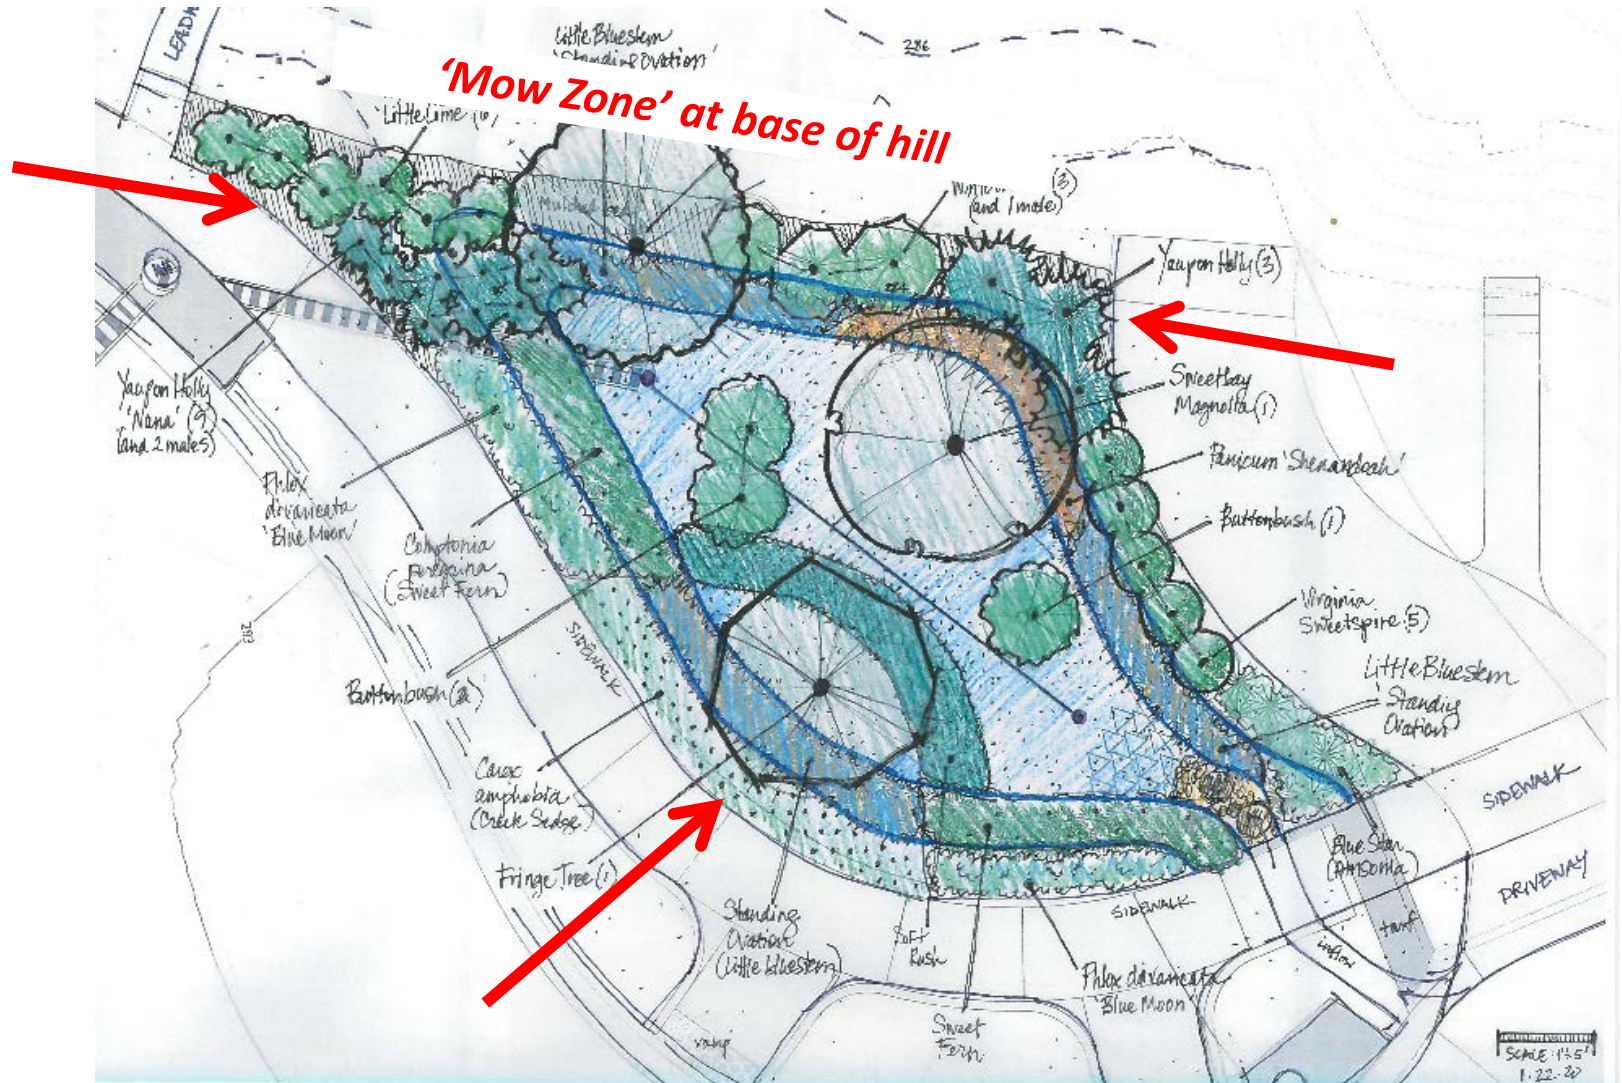

Draft Design

N Larrimore St Rain Garden Planting Plan

