

MATCHLINE A

SEAL

APPROVALS DATE

DESIGN TEAM SUPERVISOR

CHIEF T.E. & O. BUREAU

TRAFFIC SIGNAL ENGINEER

DEPARTMENT OF TRANSPORTATION


REVISIONS DATE

NORTH LYNN STREET
 FROM: ARLINGTON RBLVD
 TO: WILSON BLVD

SIGNING AND MARKING PLAN

DESIGNED:
 DRAWN: MF
 CHECKED: DM/KC

SCALE:

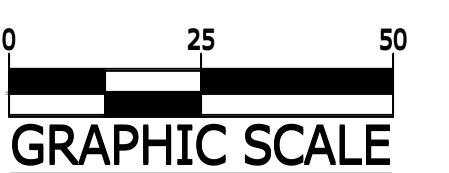

STANDARD PAVEMENT MARKING LEGEND

| | | | |
|---|----------------|------------------------------------------|-------------------------------------------------|
| A | TYPE B CLASS 1 | WHITE 4" WIDTH | PARKING LANES, EDGE LINES, LANE LINES |
| B | TYPE B CLASS 1 | WHITE 4" WIDTH, 10' LONG, 30' SPACING | DASHED LANE LINES |
| C | TYPE B CLASS 1 | WHITE 4" WIDTH, 2' LONG 10' SPACING | LANE TRANSITIONS, TURN LANE SKIPS |
| D | TYPE B CLASS 1 | WHITE 18" WIDTH | STOP BARS |
| E | TYPE B CLASS 1 | WHITE 24" WIDTH | CONTINENTAL CROSS WALKS, VDOT STOP BARS |
| F | TYPE B CLASS 1 | WHITE 6" WIDTH | TURN LANES, TRANSVERSE CROSS WALKS, BIKE LANES |
| G | TYPE B CLASS 1 | YELLOW 4" WIDTH, 10' LONG, 30' SPACING | DIVIDED TRAFFIC, TWO WAY TURN LANES |
| H | TYPE B CLASS 1 | YELLOW 4" WIDTH | EDGE LINES |
| I | TYPE B CLASS 1 | YELLOW 4" WIDTH, DOUBLE LINE, 4" SPACING | CENTERLINES |
| J | TYPE B CLASS 1 | WHITE 6" WIDTH, 10' SPACING @45° | HATCH LINES, SAFETY ZONES |
| K | TYPE B CLASS 1 | WHITE SINGLE ARROW | TURN LANES |
| L | TYPE B CLASS 1 | WHITE COMBINATION ARROW | TURN LANES |
| M | TYPE B CLASS 1 | WHITE 8" LETTERS | PAVEMENT LETTERS (STOP, YIELD, BUS, ONLY, etc.) |
| N | TYPE B CLASS 1 | WHITE 6" WIDTH, 2' LONG, 10' SPACING | LANE TRANSITIONS, TURN LANE SKIPS |
| O | TYPE B CLASS 1 | WHITE 12" WIDTH, 20' SPACING @45° | GORE MARKINGS |
| P | TYPE B CLASS 1 | YELLOW 8" WIDTH @45° | GORE MARKINGS |
| Q | TYPE B CLASS 1 | WHITE 6" WIDTH, 2' LONG, 4' SPACING | LANE TRANSITIONS |
| R | TYPE B CLASS 1 | WHITE 4" WIDTH, DOUBLE LINE, 4' SPACING | CURB EXTENSIONS |
| S | TYPE B CLASS 1 | YELLOW 4" WIDTH, 2' LONG, 4' SPACING | LANE TRANSITIONS |
| T | TYPE B CLASS 1 | YELLOW 6" WIDTH, 2' LONG, 4' SPACING | LANE TRANSITIONS |
| U | TYPE B CLASS 1 | YELLOW 6" WIDTH, 10' SPACING @45° | HATCH LINES, SAFETY ZONES |
| V | TYPE B CLASS 1 | YELLOW 6" WIDTH, 2' LONG, 4' SPACING | LANE TRANSITIONS, DASHED CENTERLINES |

PAVEMENT MARKING NOTES:


- STREET WIDTH MEASUREMENTS ARE FROM FACE OF CURB TO FACE OF CURB. LANES ARE MEASURED FROM CENTER OF MARKING TO CENTER OF MARKING.
- CONTACT T&O CONSTRUCTION MANAGER OR HIS DESIGNEE AT 703-228-6598 OR (571) 437-1077 TO APPROVE MARKING LAYOUT 48 HRS. PRIOR TO INSTALLATION OF MARKING.
- PAVEMENT MARKINGS TO BE IN ACCORDANCE WITH THE FOLLOWING:
 A.) THE MANUAL ON UNIFORM TRAFFIC CONTROL DEVICES.
 B.) ARLINGTON COUNTY PAVEMENT MARKING SPECIFICATIONS.
- ALL MARKINGS SHALL BE THERMOPLASTIC PER ARLINGTON COUNTY MARKING STANDARDS UNLESS OTHERWISE NOTED.
- SHARED LANE MARKINGS SHALL BE PLACED IN CENTER OF TRAVEL LANE.
- FOR DETAILS SEE ARLINGTON COUNTY PAVEMENT MARKING SPECIFICATIONS.

SIGN NOTES:


- FOR ALL SIGN POSTS PLACED IN CONCRETE USE 7 GAUGE HEAVY DUTY ANCHOR (30"x2.50") WITH HARDWARE FOR 2" POST. USE 3/8" CORNER BOLT WITH FLANGED NUT AND 3/8" DRIVER RIVET WITH WASHER.
- CONTACT T&O CONSTRUCTION MANAGER OR HIS DESIGNEE AT 703-228-6598 OR 571-437-1077 48 HRS PRIOR TO POURING CONCRETE. ALTERNATIVE CONTACT AT 703-228-3788 OR 571-414-7497.

LEGEND

| EXISTING | | PROPOSED |
|----------|---------------|----------|
| | BUS STOP | |
| | FIRE HYDRANT | |
| | PARKING METER | |
| | SIGN | |
| | STRIPING | |

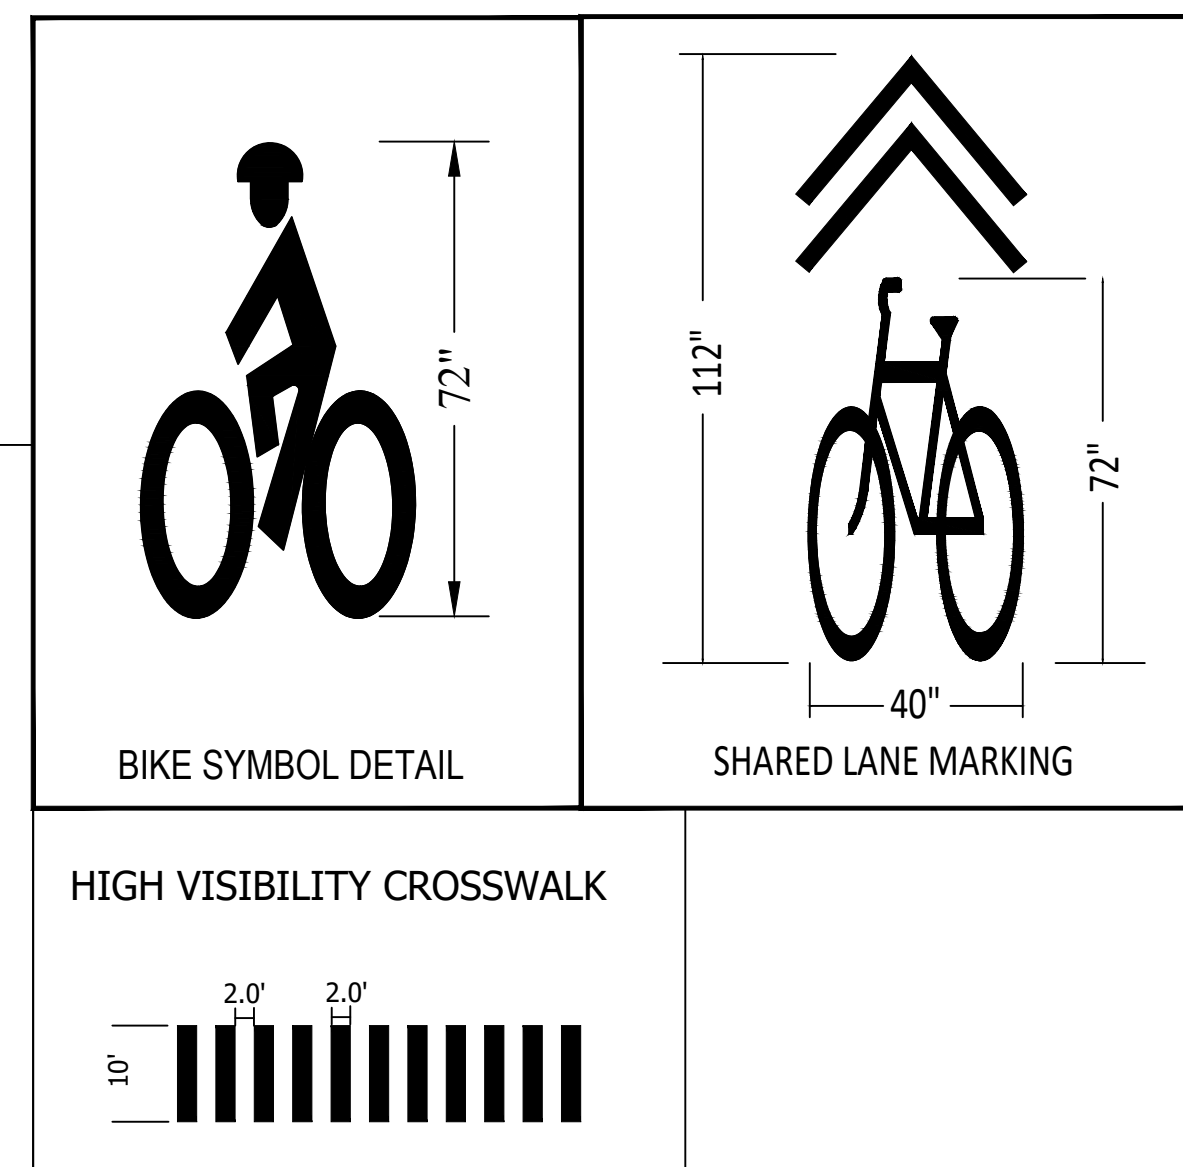

MATCHLINE A

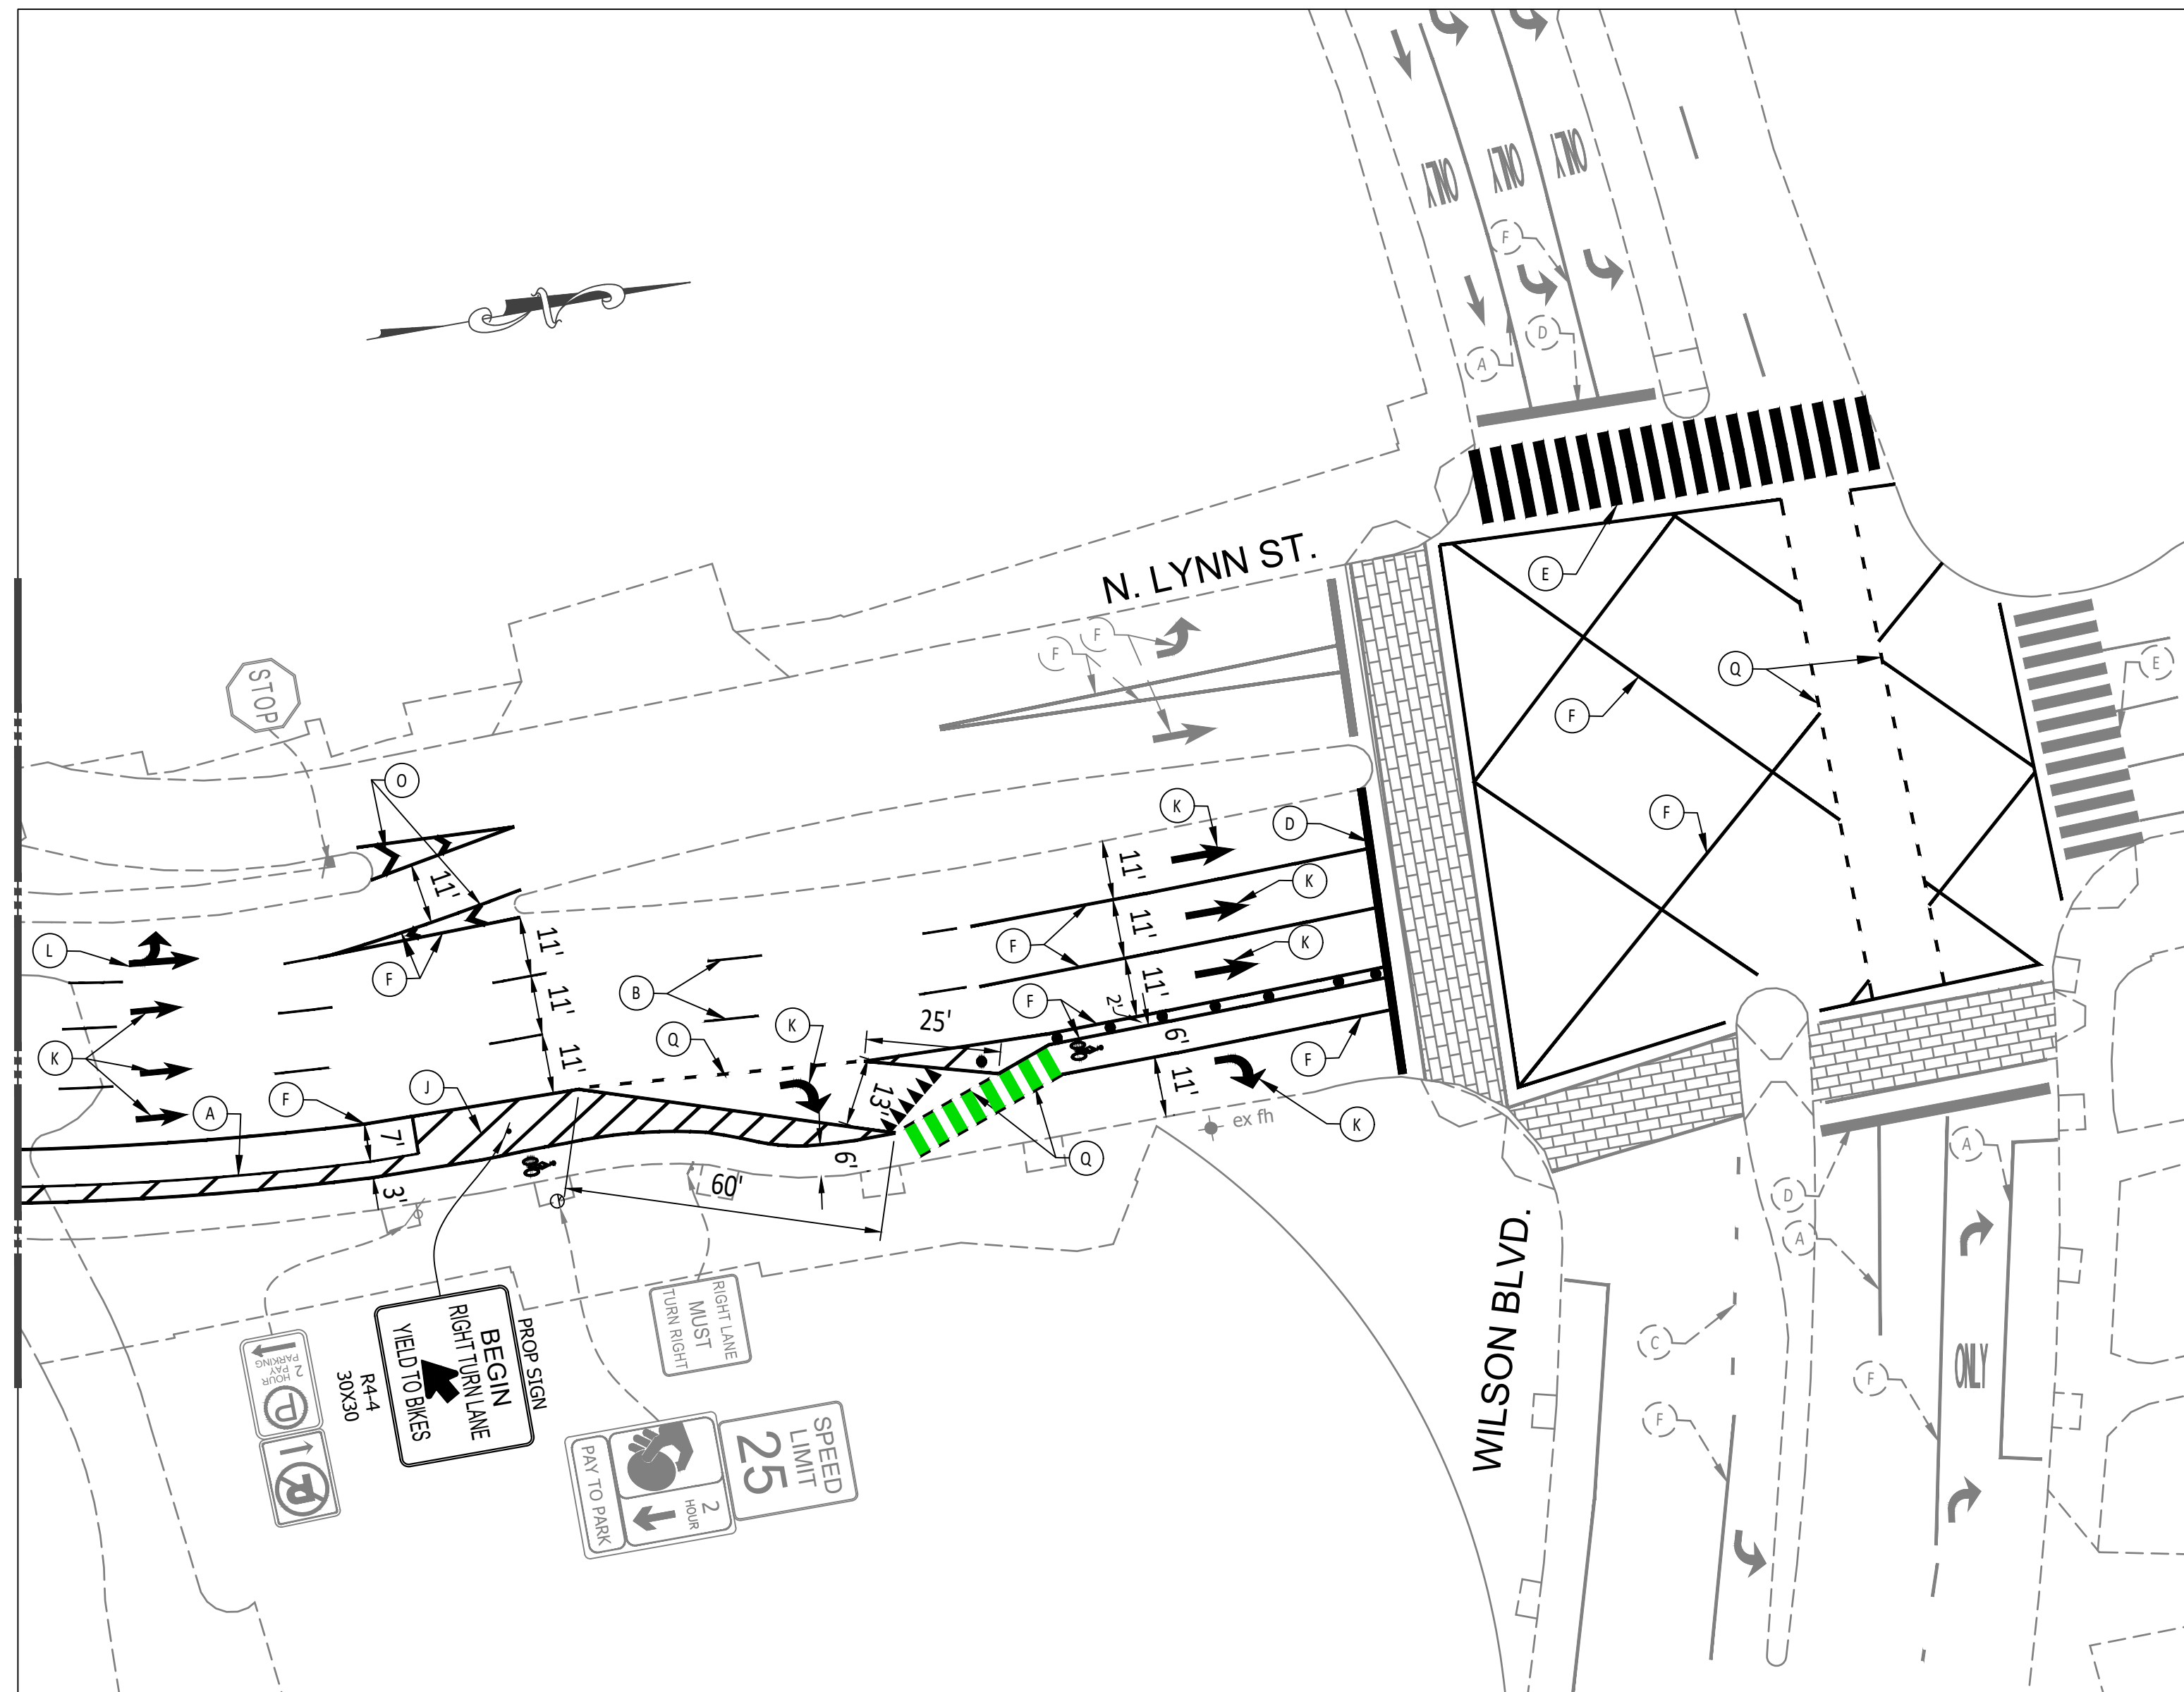

| STANDARD PAVEMENT MARKING LEGEND | | | |
|----------------------------------|----------------|------------------------------------------|-------------------------------------------------|
| A | TYPE B CLASS 1 | WHITE 4" WIDTH | PARKING LANES, EDGE LINES, LANE LINES |
| B | TYPE B CLASS 1 | WHITE 4" WIDTH, 10' LONG, 30' SPACING | DASHED LANE LINES |
| C | TYPE B CLASS 1 | WHITE 4" WIDTH, 2' LONG 10' SPACING | LANE TRANSITIONS, TURN LANE SKIPS |
| D | TYPE B CLASS 1 | WHITE 18" WIDTH | STOP BARS |
| E | TYPE B CLASS 1 | WHITE 24" WIDTH | CONTINENTAL CROSS WALKS, VDOT STOP BARS |
| F | TYPE B CLASS 1 | WHITE 6" WIDTH | TURN LANES, TRANSVERSE CROSS WALKS, BIKE LANES |
| G | TYPE B CLASS 1 | YELLOW 4" WIDTH, 10' LONG, 30' SPACING | DIVIDED TRAFFIC, TWO WAY TURN LANES |
| H | TYPE B CLASS 1 | YELLOW 4" WIDTH | EDGE LINES |
| I | TYPE B CLASS 1 | YELLOW 4" WIDTH, DOUBLE LINE, 4" SPACING | CENTERLINES |
| J | TYPE B CLASS 1 | WHITE 6" WIDTH, 10' SPACING @45° | HATCH LINES, SAFETY ZONES |
| K | TYPE B CLASS 1 | WHITE SINGLE ARROW | TURN LANES |
| L | TYPE B CLASS 1 | WHITE COMBINATION ARROW | TURN LANES |
| M | TYPE B CLASS 1 | WHITE 8" LETTERS | PAVEMENT LETTERS (STOP, YIELD, BUS, ONLY, etc.) |
| N | TYPE B CLASS 1 | WHITE 6" WIDTH, 2' LONG, 10' SPACING | LANE TRANSITIONS, TURN LANE SKIPS |
| O | TYPE B CLASS 1 | WHITE 12" WIDTH, 20' SPACING @45° | GORE MARKINGS |
| P | TYPE B CLASS 1 | YELLOW 8" WIDTH @45° | GORE MARKINGS |
| Q | TYPE B CLASS 1 | WHITE 6" WIDTH, 2' LONG, 4' SPACING | LANE TRANSITIONS |
| R | TYPE B CLASS 1 | WHITE 4" WIDTH, DOUBLE LINE, 4' SPACING | CURB EXTENSIONS |
| S | TYPE B CLASS 1 | YELLOW 4" WIDTH, 2' LONG, 4' SPACING | LANE TRANSITIONS |
| T | TYPE B CLASS 1 | YELLOW 6" WIDTH, 2' LONG, 4' SPACING | LANE TRANSITIONS |
| U | TYPE B CLASS 1 | YELLOW 6" WIDTH, 10' SPACING @45° | HATCH LINES, SAFETY ZONES |
| V | TYPE B CLASS 1 | YELLOW 6" WIDTH, 2' LONG, 4' SPACING | LANE TRANSITIONS, DASHED CENTERLINES |

PAVEMENT MARKING NOTES:




- STREET WIDTH MEASUREMENTS ARE FROM FACE OF CURB TO FACE OF CURB. LANES ARE MEASURED FROM CENTER OF MARKING TO CENTER OF MARKING.
- CONTACT TE&O CONSTRUCTION MANAGER OR HIS DESIGNEE AT 703-228-6598 OR (571) 437-1077 TO APPROVE MARKING LAYOUT 48 HRS. PRIOR TO INSTALLATION OF MARKING.
- PAVEMENT MARKINGS TO BE IN ACCORDANCE WITH THE FOLLOWING:
 - A.) THE MANUAL ON UNIFORM TRAFFIC CONTROL DEVICES.
 - B.) ARLINGTON COUNTY PAVEMENT MARKING SPECIFICATIONS.
- ALL MARKINGS SHALL BE THERMOPLASTIC PER ARLINGTON COUNTY MARKING STANDARDS UNLESS OTHERWISE NOTED.
- SHARED LANE MARKINGS SHALL BE PLACED IN CENTER OF TRAVEL LANE.
- FOR DETAILS SEE ARLINGTON COUNTY PAVEMENT MARKING SPECIFICATIONS.

SIGN NOTES:

- FOR ALL SIGN POSTS PLACED IN CONCRETE USE 7 GAUGE HEAVY DUTY ANCHOR (30"x2.50") WITH HARDWARE FOR 2" POST. USE 5/8" CORNER BOLT WITH FLANGED NUT AND 3/8" DRIVER RIVET WITH WASHER.
- CONTACT TE&O CONSTRUCTION MANAGER OR HIS DESIGNEE AT 703-228-6598 OR 571-437-1077 48 HRS PRIOR TO POURING CONCRETE. ALTERNATIVE CONTACT AT 703-228-3788 OR 571-414-7497.

LEGEND

| EXISTING | | PROPOSED |
|----------|---------------|----------|
| | BUS STOP | |
| | FIRE HYDRANT | |
| | PARKING METER | |
| | SIGN | |
| | STRIPING | |

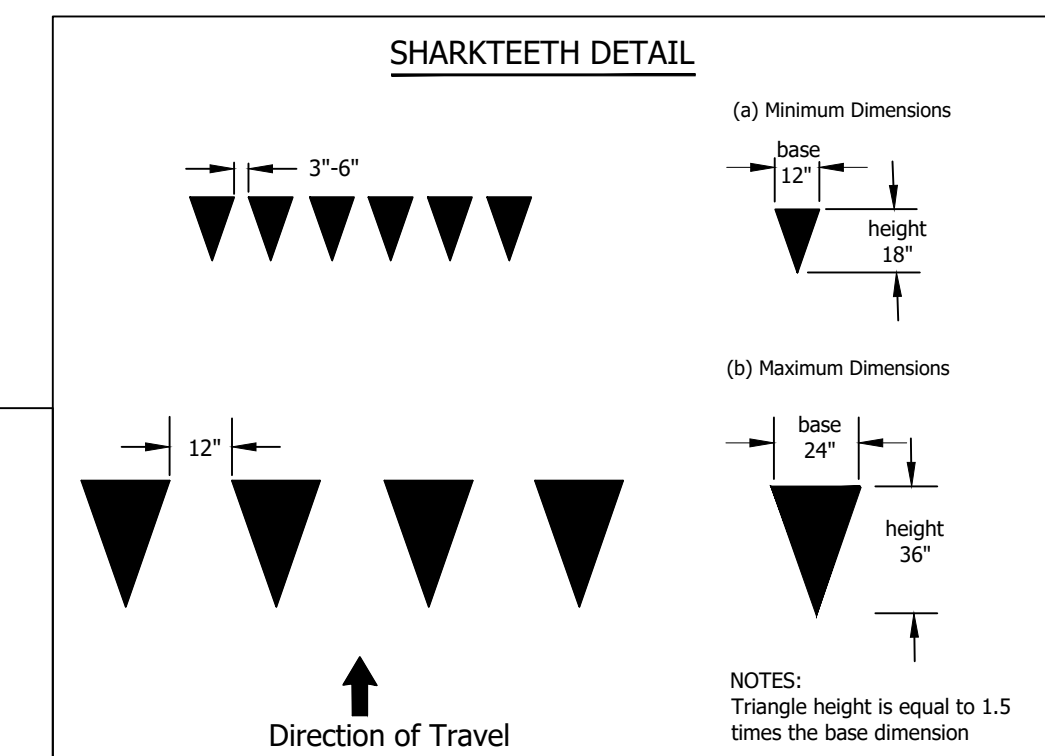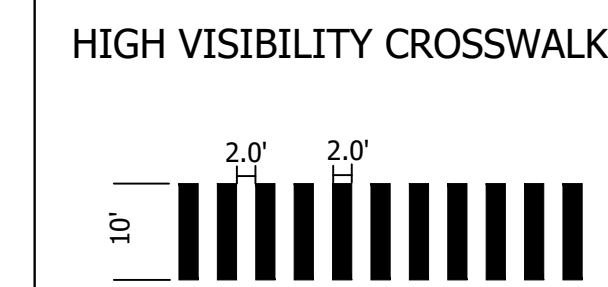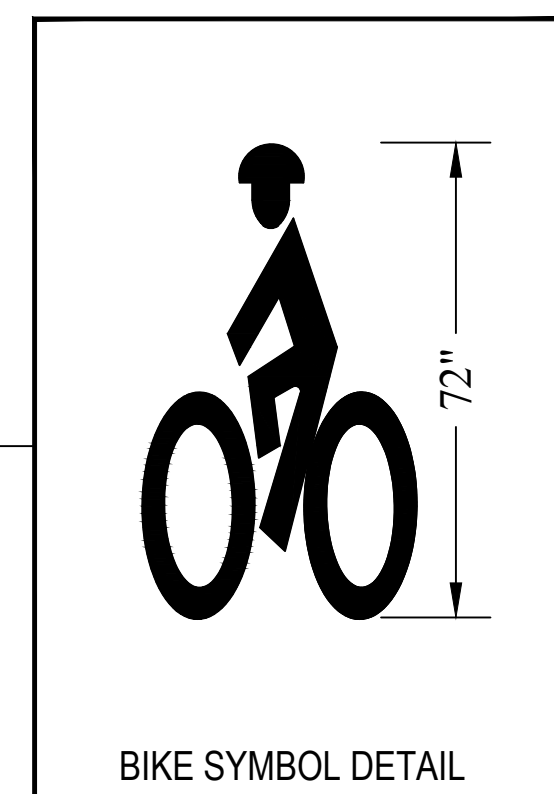

DEPARTMENT OF ENVIRONMENTAL SERVICES
 Transportation Engineering and Operations Bureau
 2100 Clarendon Boulevard, Suite 900
 Arlington, VA 22201
 Phone: 703.228.3344
 Fax: 703.228.3719

COPYRIGHT © 2021 ARLINGTON COUNTY VIRGINIA - ALL RIGHTS RESERVED

SEAL

APPROVALS DATE

DESIGN TEAM SUPERVISOR

CHIEF T.E. & O. BUREAU

TRAFFIC SIGNAL ENGINEER

DEPARTMENT OF TRANSPORTATION

REVISIONS DATE

NORTH LYNN STREET
 FROM: ARLINGTON RBLVD
 TO: WILSON BLVD

SIGNING AND MARKING PLAN

DESIGNED: MF
 DRAWN: MF
 CHECKED: DM/KC

SCALE:

